

305 4723

UBCHEA ARCHIVES
COLLEGE FILES
RG 11

Yenching
Admin
Blueprints, architectural drawings
Chapel

8

8

8


4

7

2

3

0 129

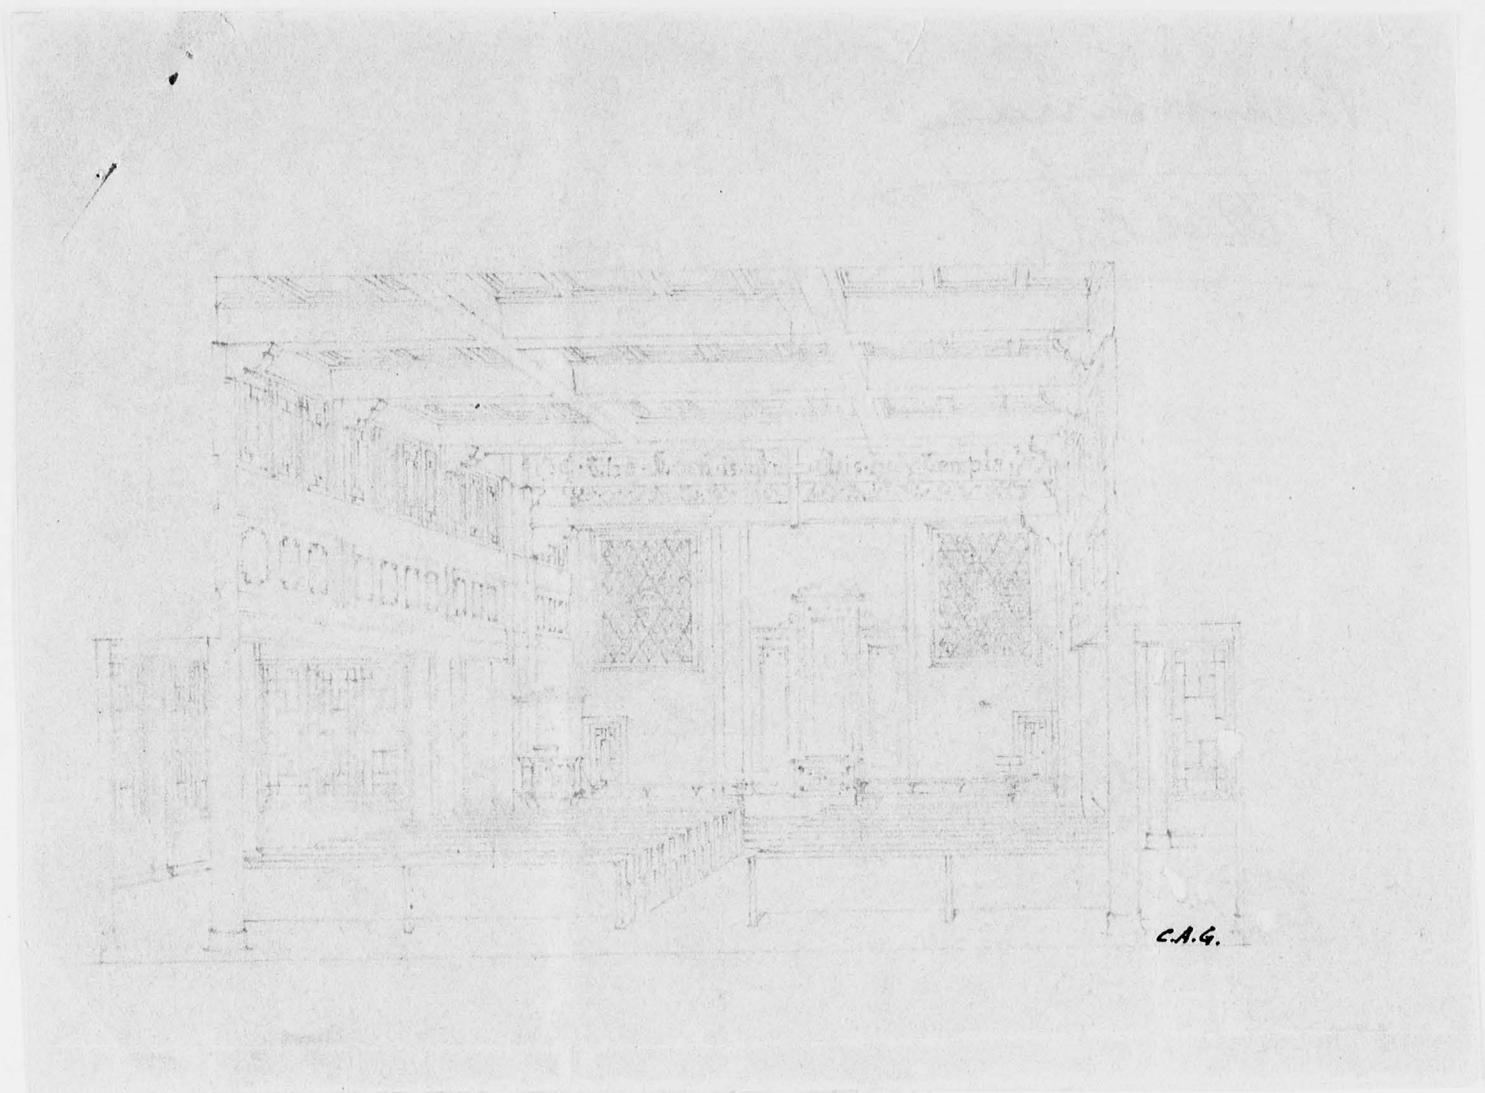

3

0

5

4

7

2

3

0130


Preliminary
Sketch

Sent w/ Sam Deane

letter 1/24/34

3
0
5
4
7
2
3

0131

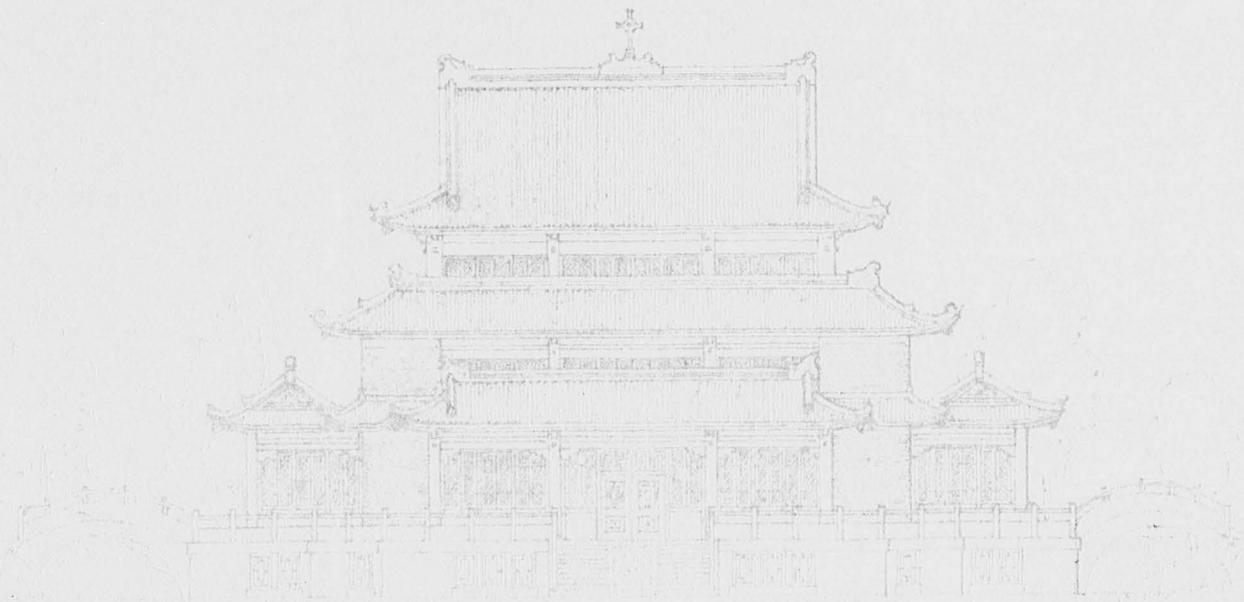

4'
7 1/2'
9 1/2'
18'
6'
4'

C.A.G.

PRESBYTERIAN BUILDING
BUREAU ARCHITECTS

• SOUTH • ELEVATION •
• CHAPEL • FOR • YENCHING • UNIVERSITY •

SCALE - 20 = 1' 0"
DECEMBER - 1934

0 132


3
0
5
4
7
2
3

Preliminary sketch

Sent by Sam Dean's
letter 12/24/24

3
0
5
4
7
2
3

0133

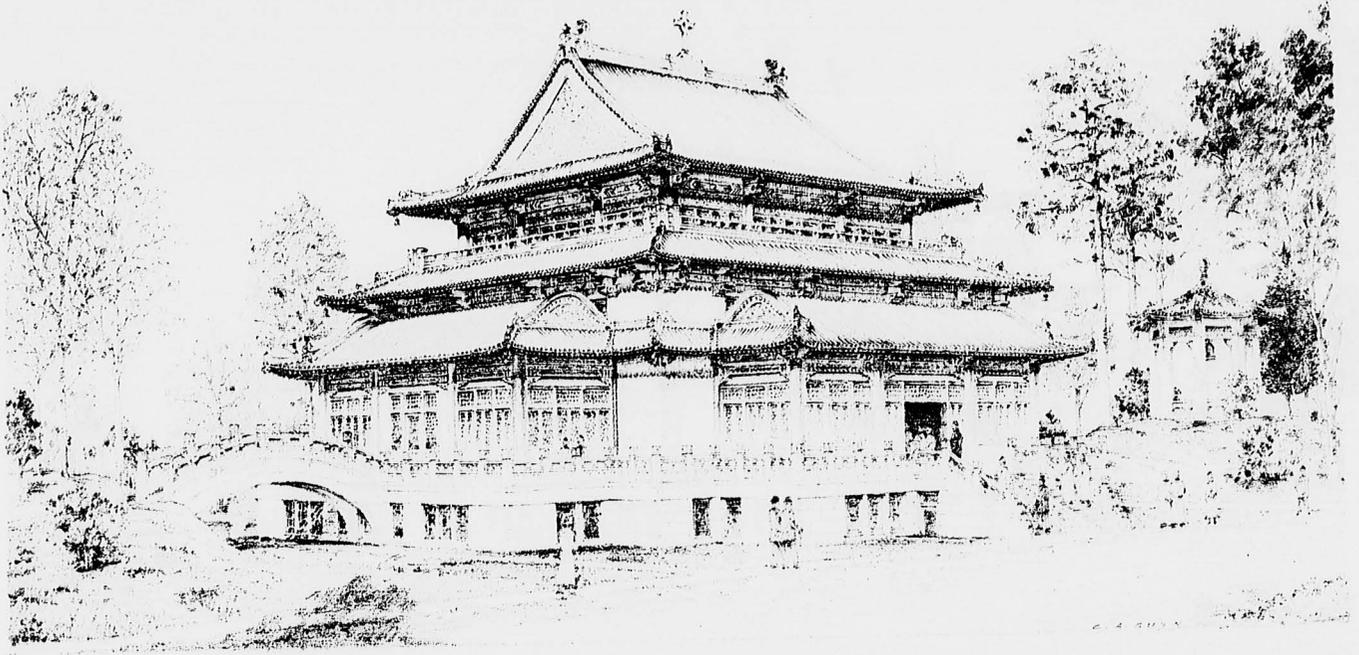

11
3
0
5
4
7
2
3

0134

Architect's Design for
Wheeler Memorial Chapel
Yenching University
October, 1935-

0135

3
0
5
4
7
2
3

Chapel

YENCHING

See Dr. Ghet's
letter 1/30/35

THIRD GROUP OF SUGGESTIVE PRELIMINARY SKETCHES

FOR YEN CHING UNIVERSITY CHAPEL

By

C.A. GUNN REGISTERED ARCHITECT

For

PRESBYTERIAN BUILDING BUREAU IN CHINA.

This Building Was Never Erected

0136

3

0


5

4

7

2

3

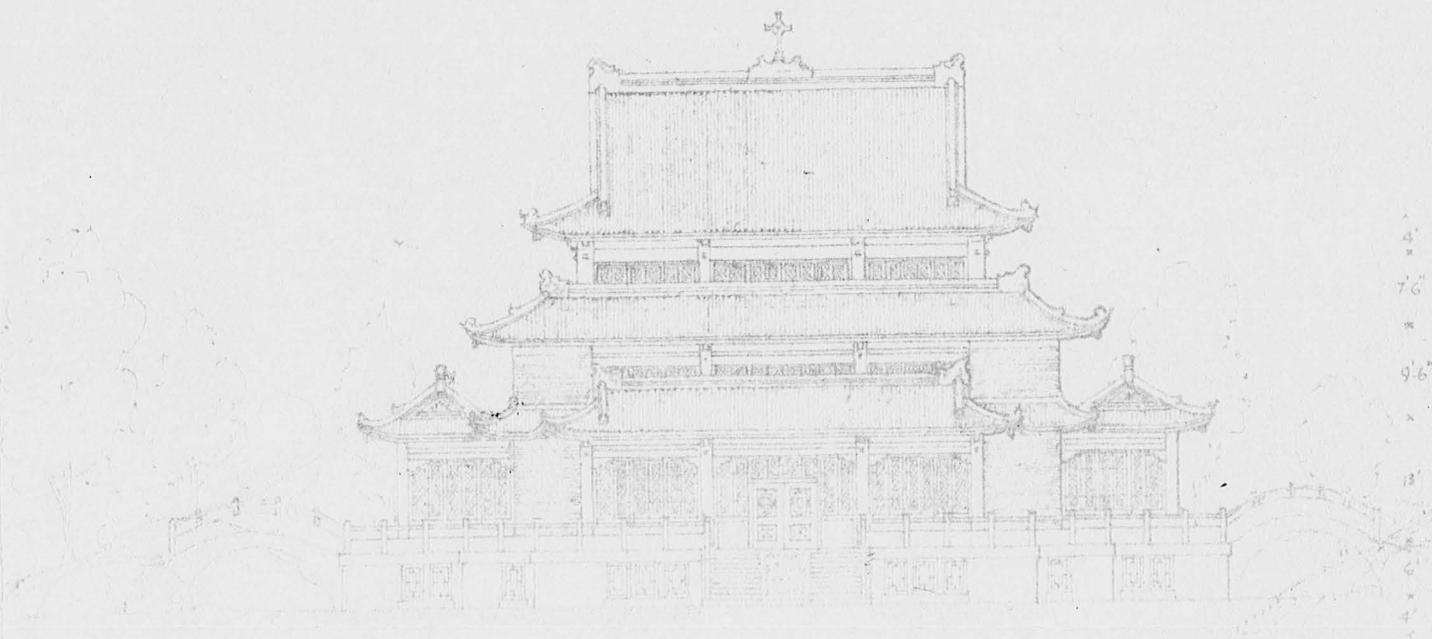


PRESBYTERIAN BUILDING
BUREAU --- ARCHITECTS

• SOUTH • ELEVATION •
• CHAPEL • FOR • YENCHING • UNIVERSITY •

SCALE - $\frac{1}{20} = 1'0''$
DECEMBER - 1934

0137

8
0
5
4
7
2
3

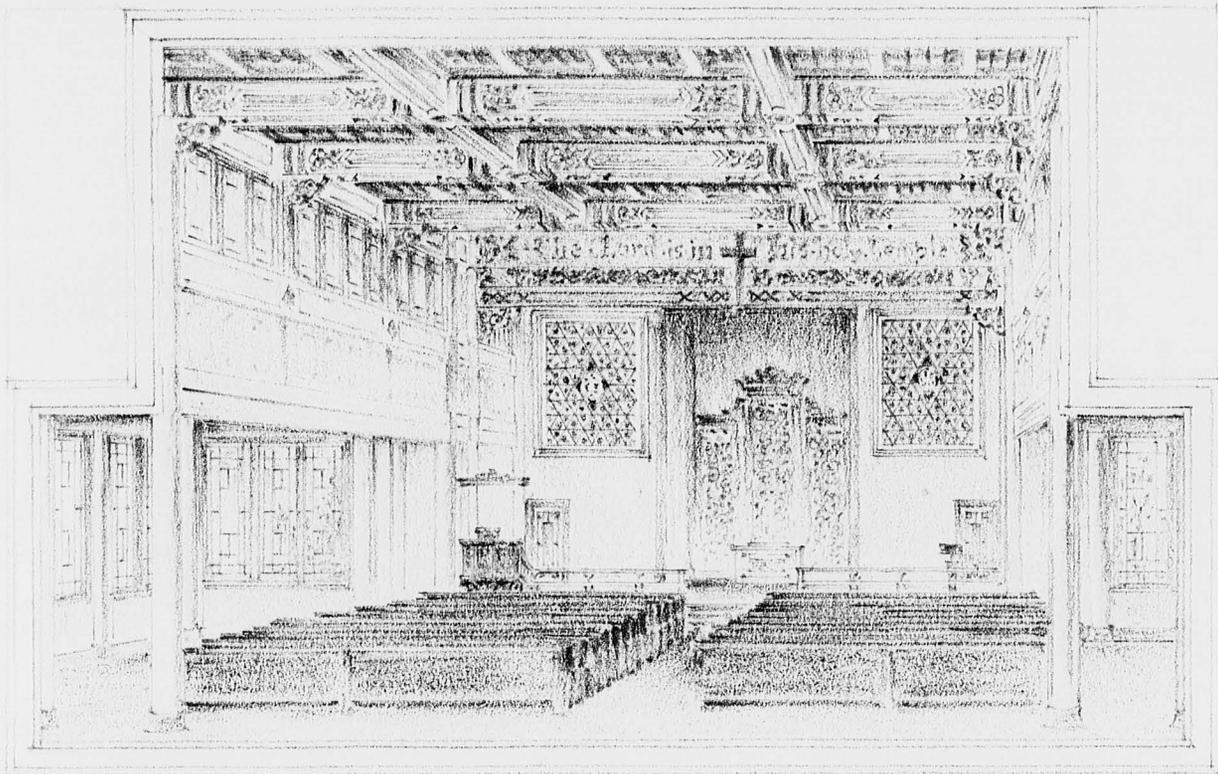

0138

8

0


5

9

7

2

3

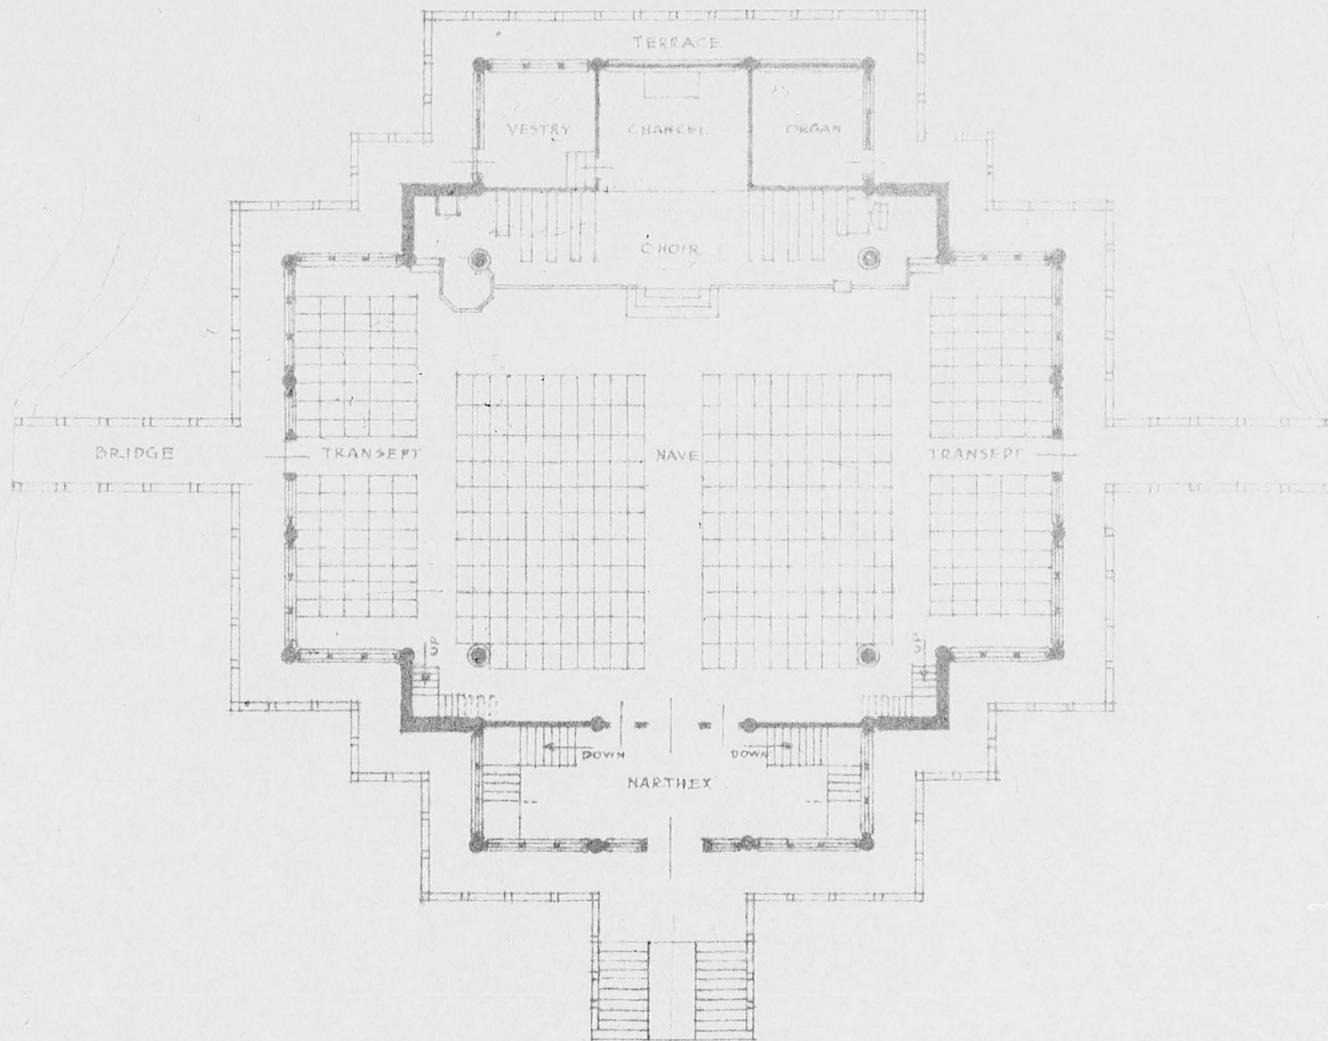


PRESBYTERIAN BUILDING
BUREAU... ARCHITECTS

• FIRST FLOOR PLAN •
• CHAPEL FOR YENCHING UNIVERSITY •

SCALE $\frac{1}{20}'' = 1'-0''$
DECEMBER - 1934

0139

8
0
5
4
7
2
3

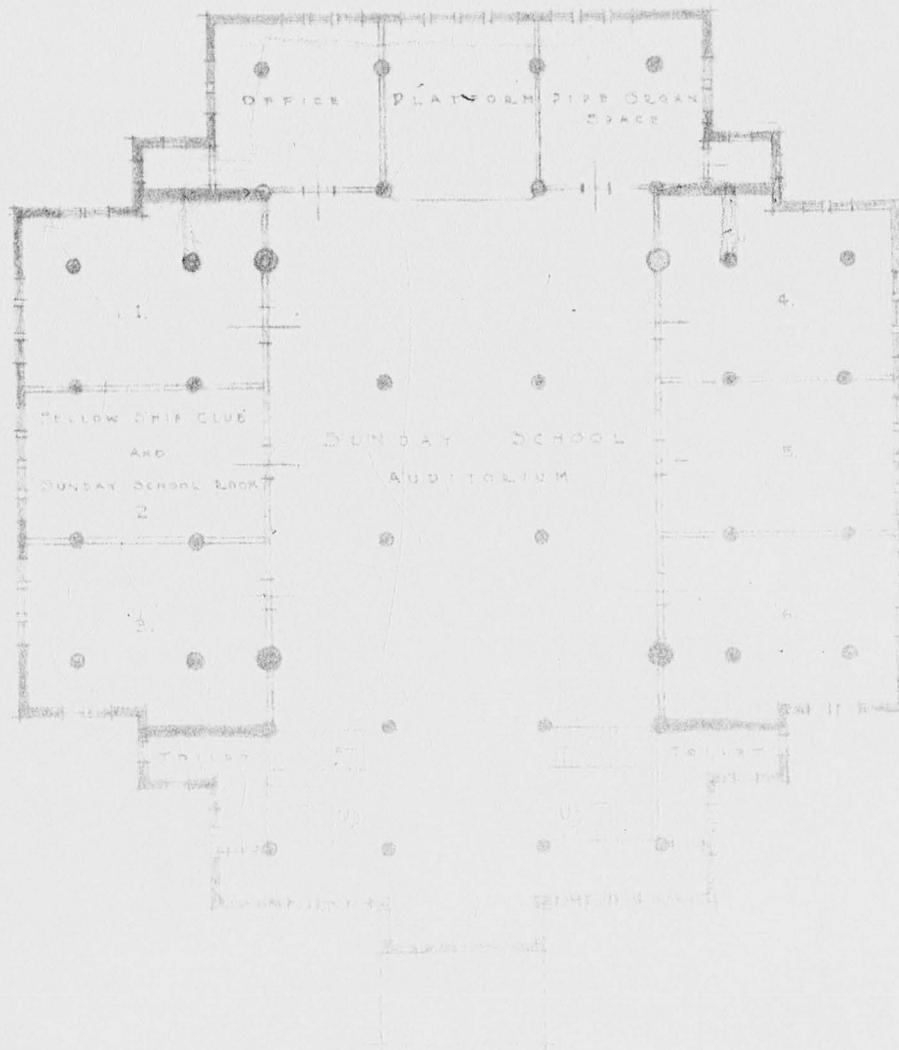


PRESBYTERIAN BUILDING
BUFFALO - ARCHITECT

BASEMENT FLOOR PLAN
CHAPEL - FOLY - YENCHING - UNIVERSITY

SCALE 1/8" = 1'-0"
DECEMBER - 1927

3
0
5
4
7
2
3

0140

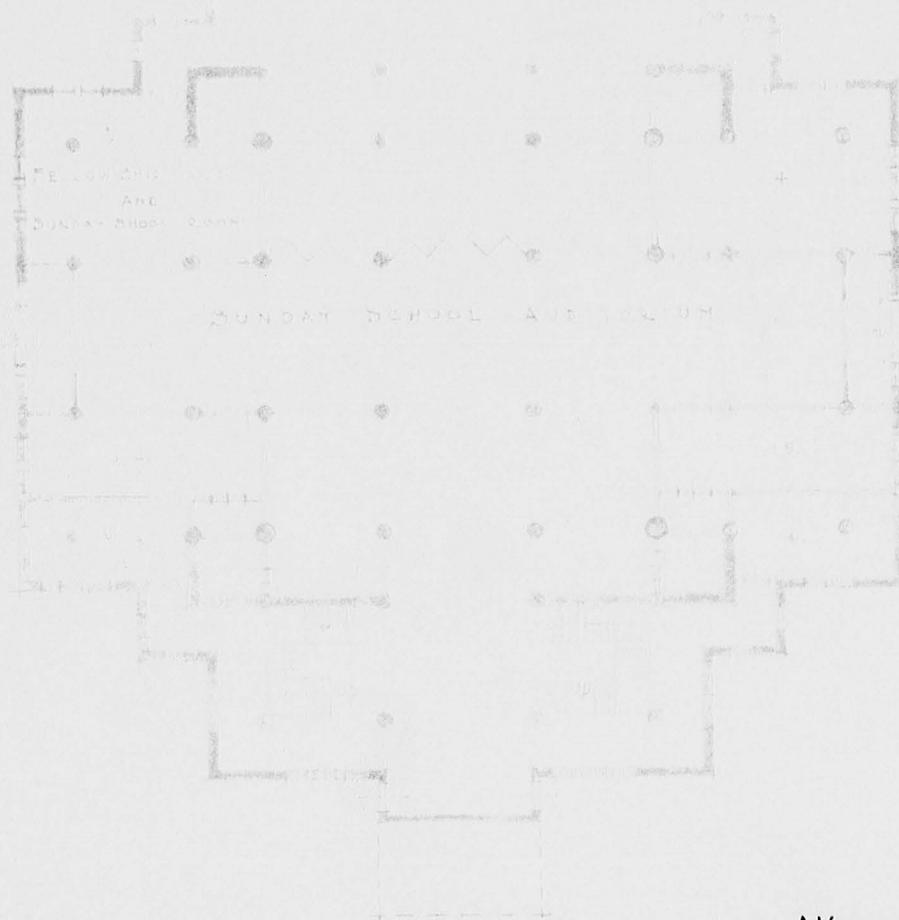

- Alternate Scheme -

PRESBYTERIAN BUILDING
BUREAU ARCHITECTS

BASEMENT-FLOOR-PLAN
CHAPEL FOR YENCHING UNIVERSITY

SCALE - 1/20" = 1'-0"
DECEMBER - 1934

0141

3

0

5


4

7

2

3


A REPRINT FROM
ARCHITECTURE

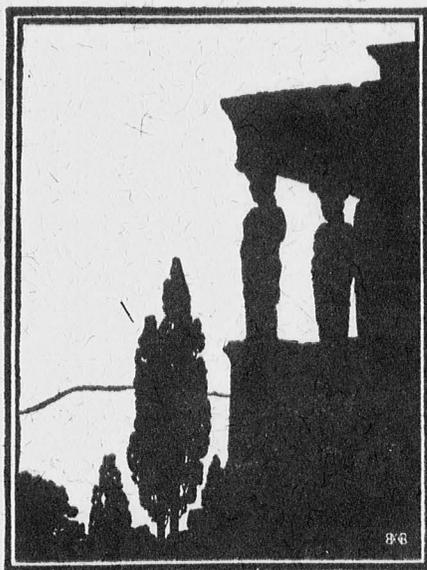

CHARLES SCRIBNER'S SONS

0 142

3
0
5
4
7
2
3

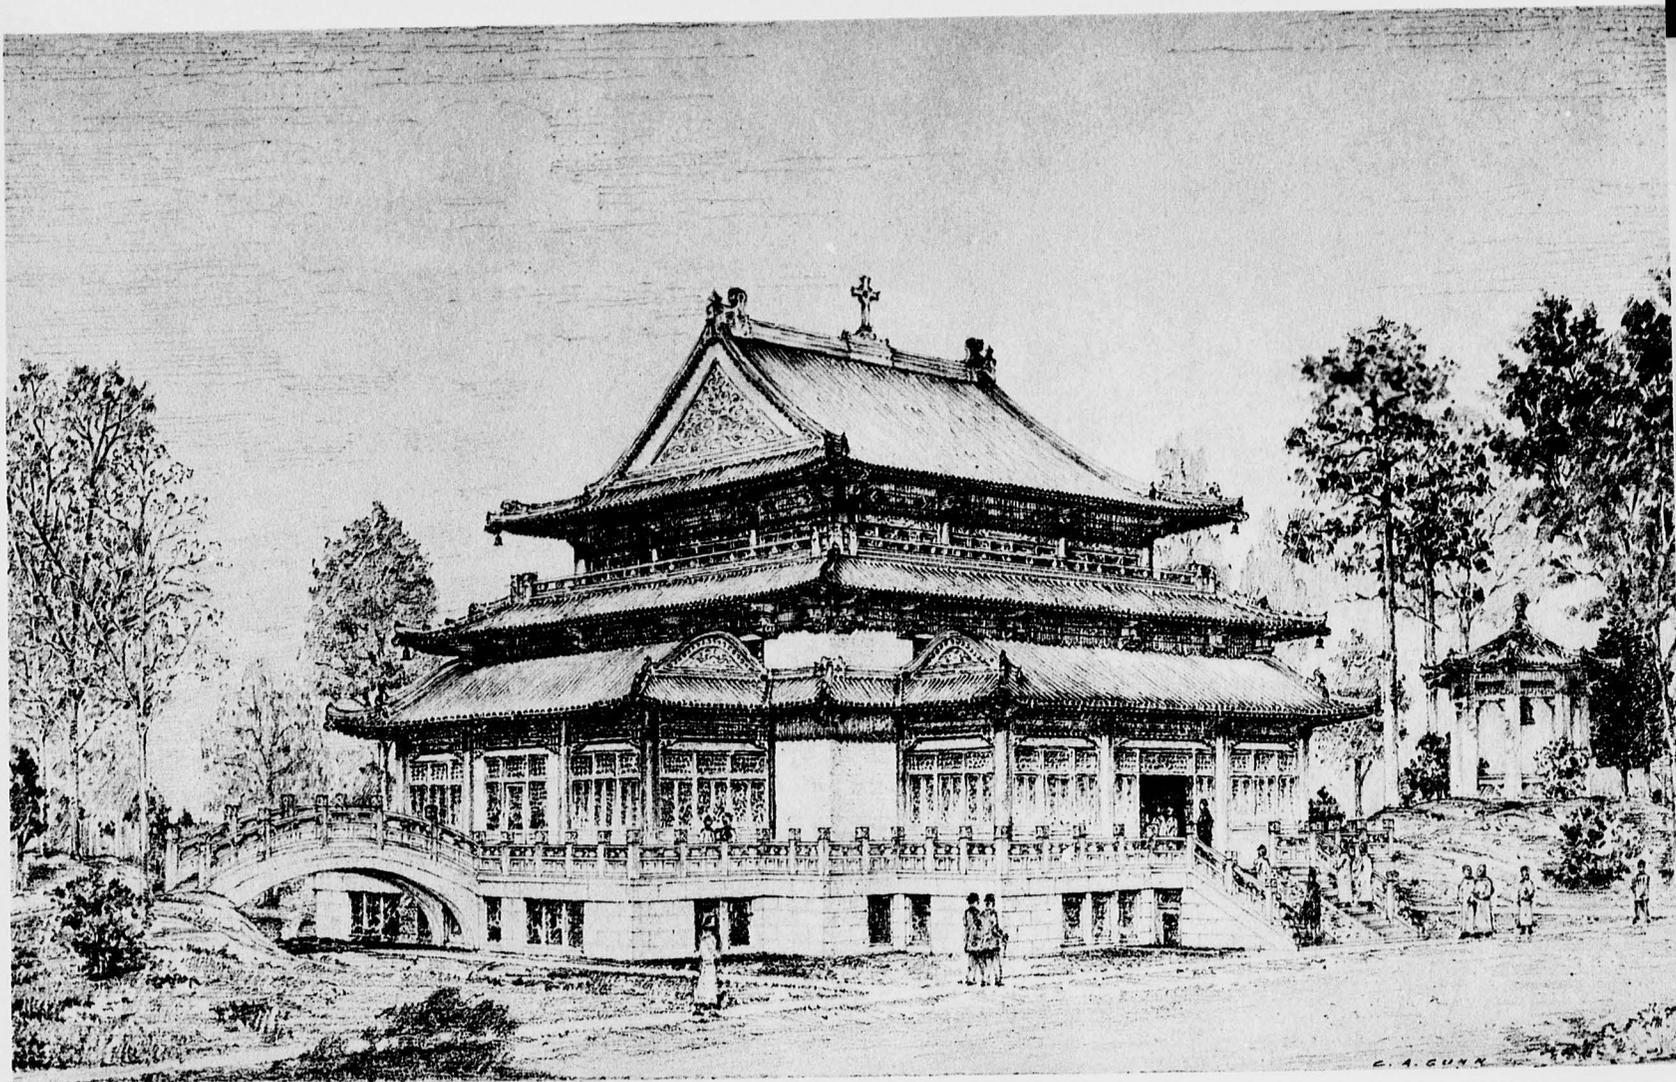

Yenching University at Peiping, China, is about to erect a chapel of which we show a preliminary perspective above and, on the following pages, some of the plans, a section, and a sheet of detail drawings.

As Christian churches in this style are rare, and moreover, as Western influences in the East usually seek to impose their own ideas of art and architecture upon Eastern peoples, this example is a refreshing exception to the general rule.

Designed by the Presbyterian Building Bureau of China; S. M. Dean, R. L. Creighton, and C. A. Gunn, associates


A CHAPEL FOR YENCHING UNIVERSITY PEIPING, CHINA

« ARCHITECTURE »
NOVEMBER, 1935


267

0143



3
0
5
4
7
2
3

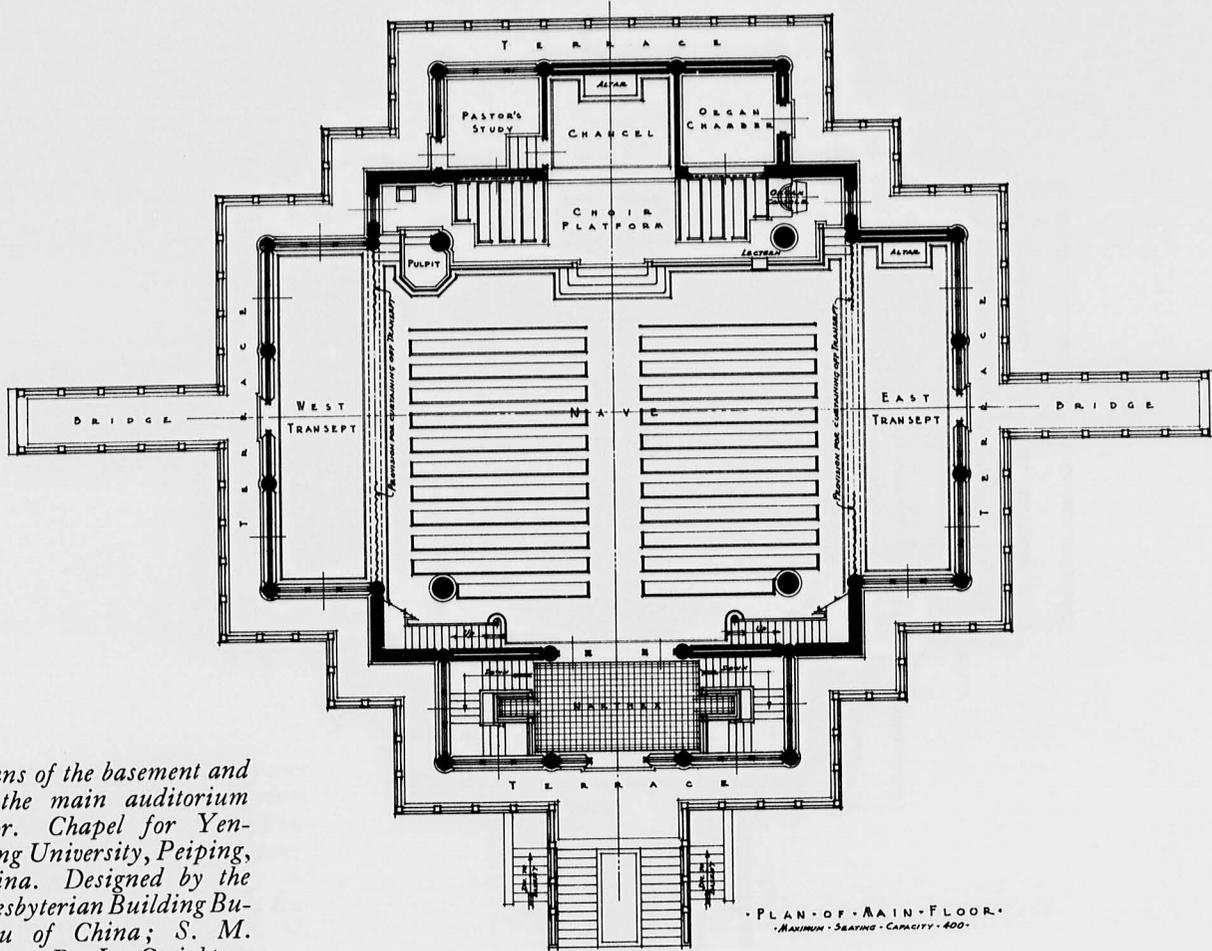

Plans of the basement and of the main auditorium floor. Chapel for Yen-ching University, Peiping, China. Designed by the Presbyterian Building Bureau of China; S. M. Dean, R. L. Creighton, and C. A. Gunn, associates

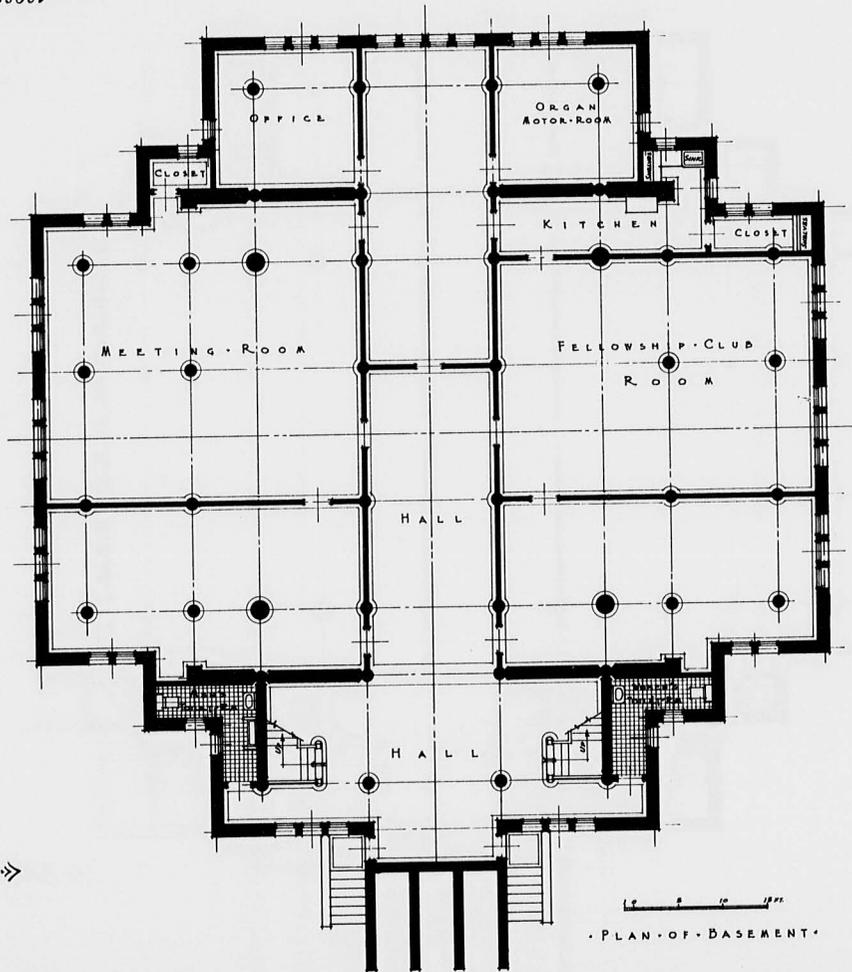


3054723

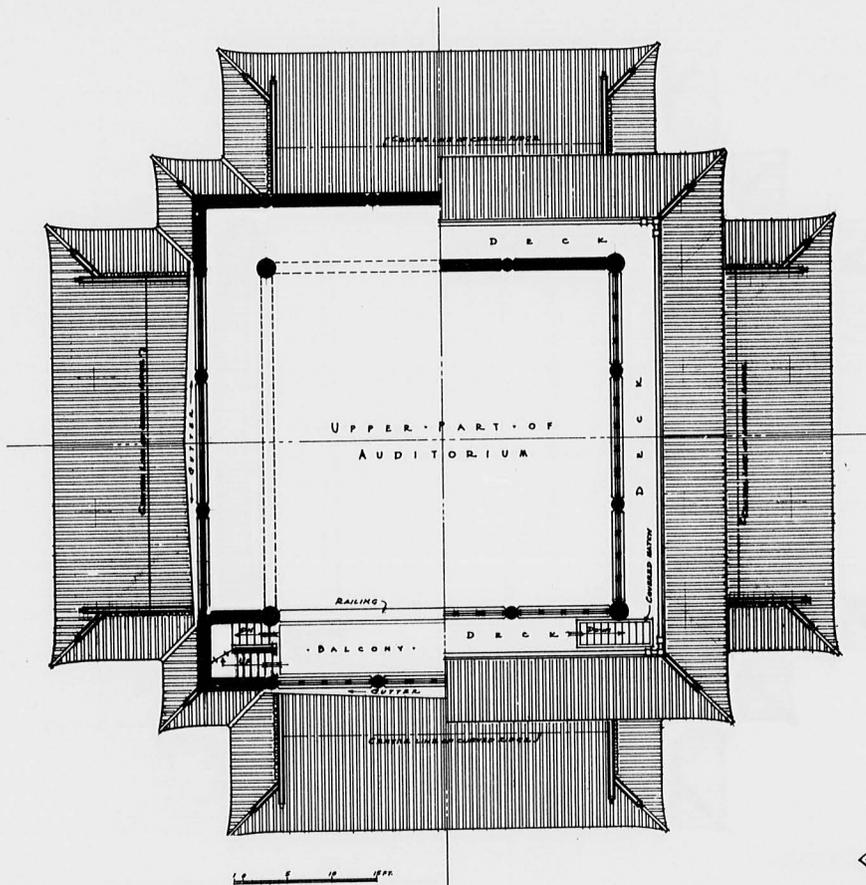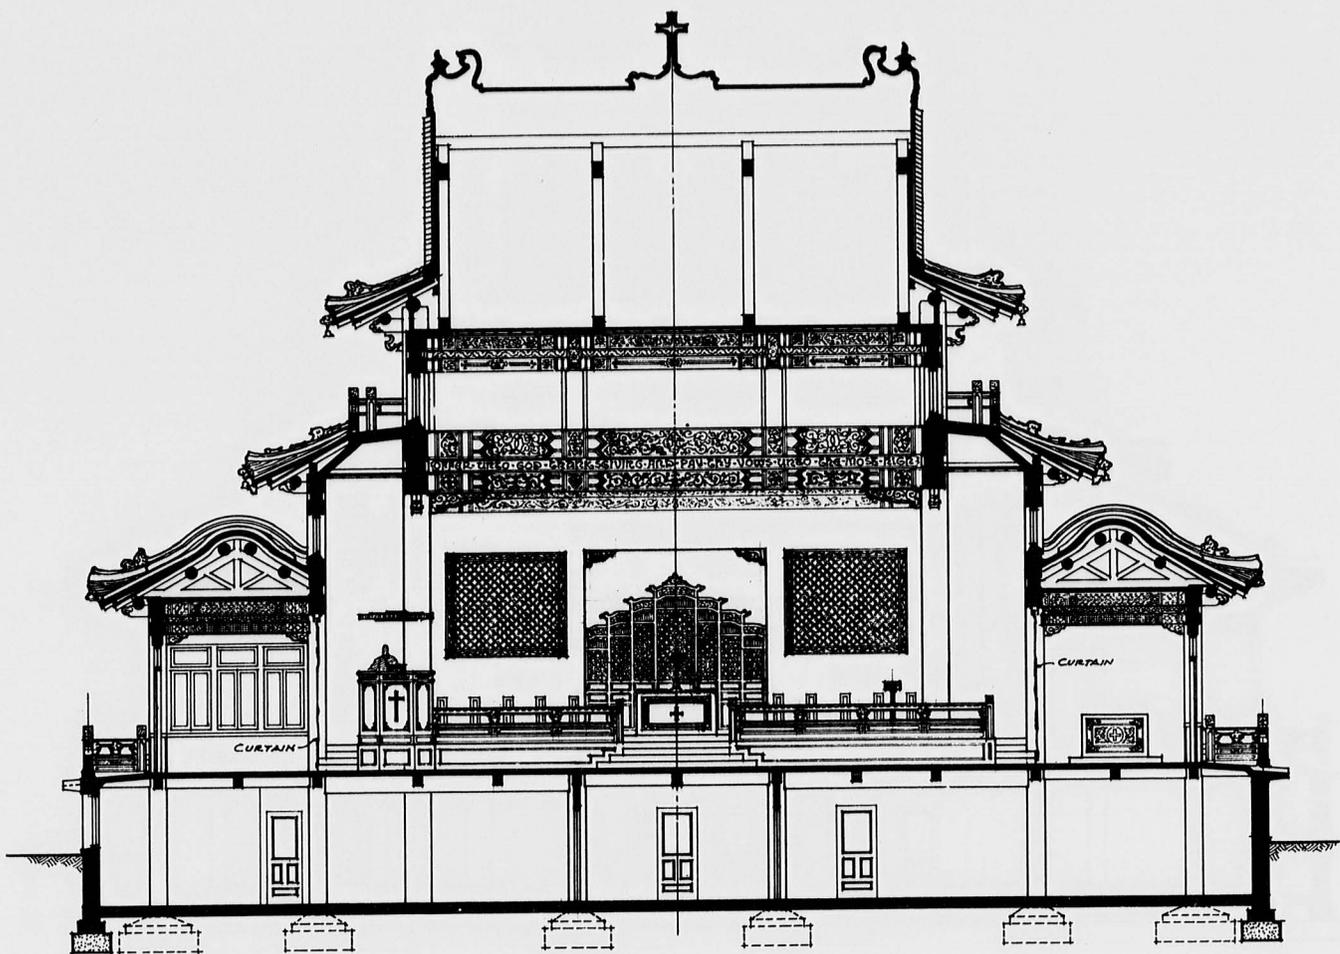

Above, a transverse section; to the left, plan of the balcony and deck levels. Chapel for Yen-ching University, Peiping, China. Designed by the Presbyterian Building Bureau of China; S. M. Dean, R. L. Creighton, and C. A. Gunn, associates


ONE-HALF-PLAN-AT-BALCONY-LEVEL ONE-HALF-PLAN-AT-DECK-LEVEL

3
0
5
4
7
2
3

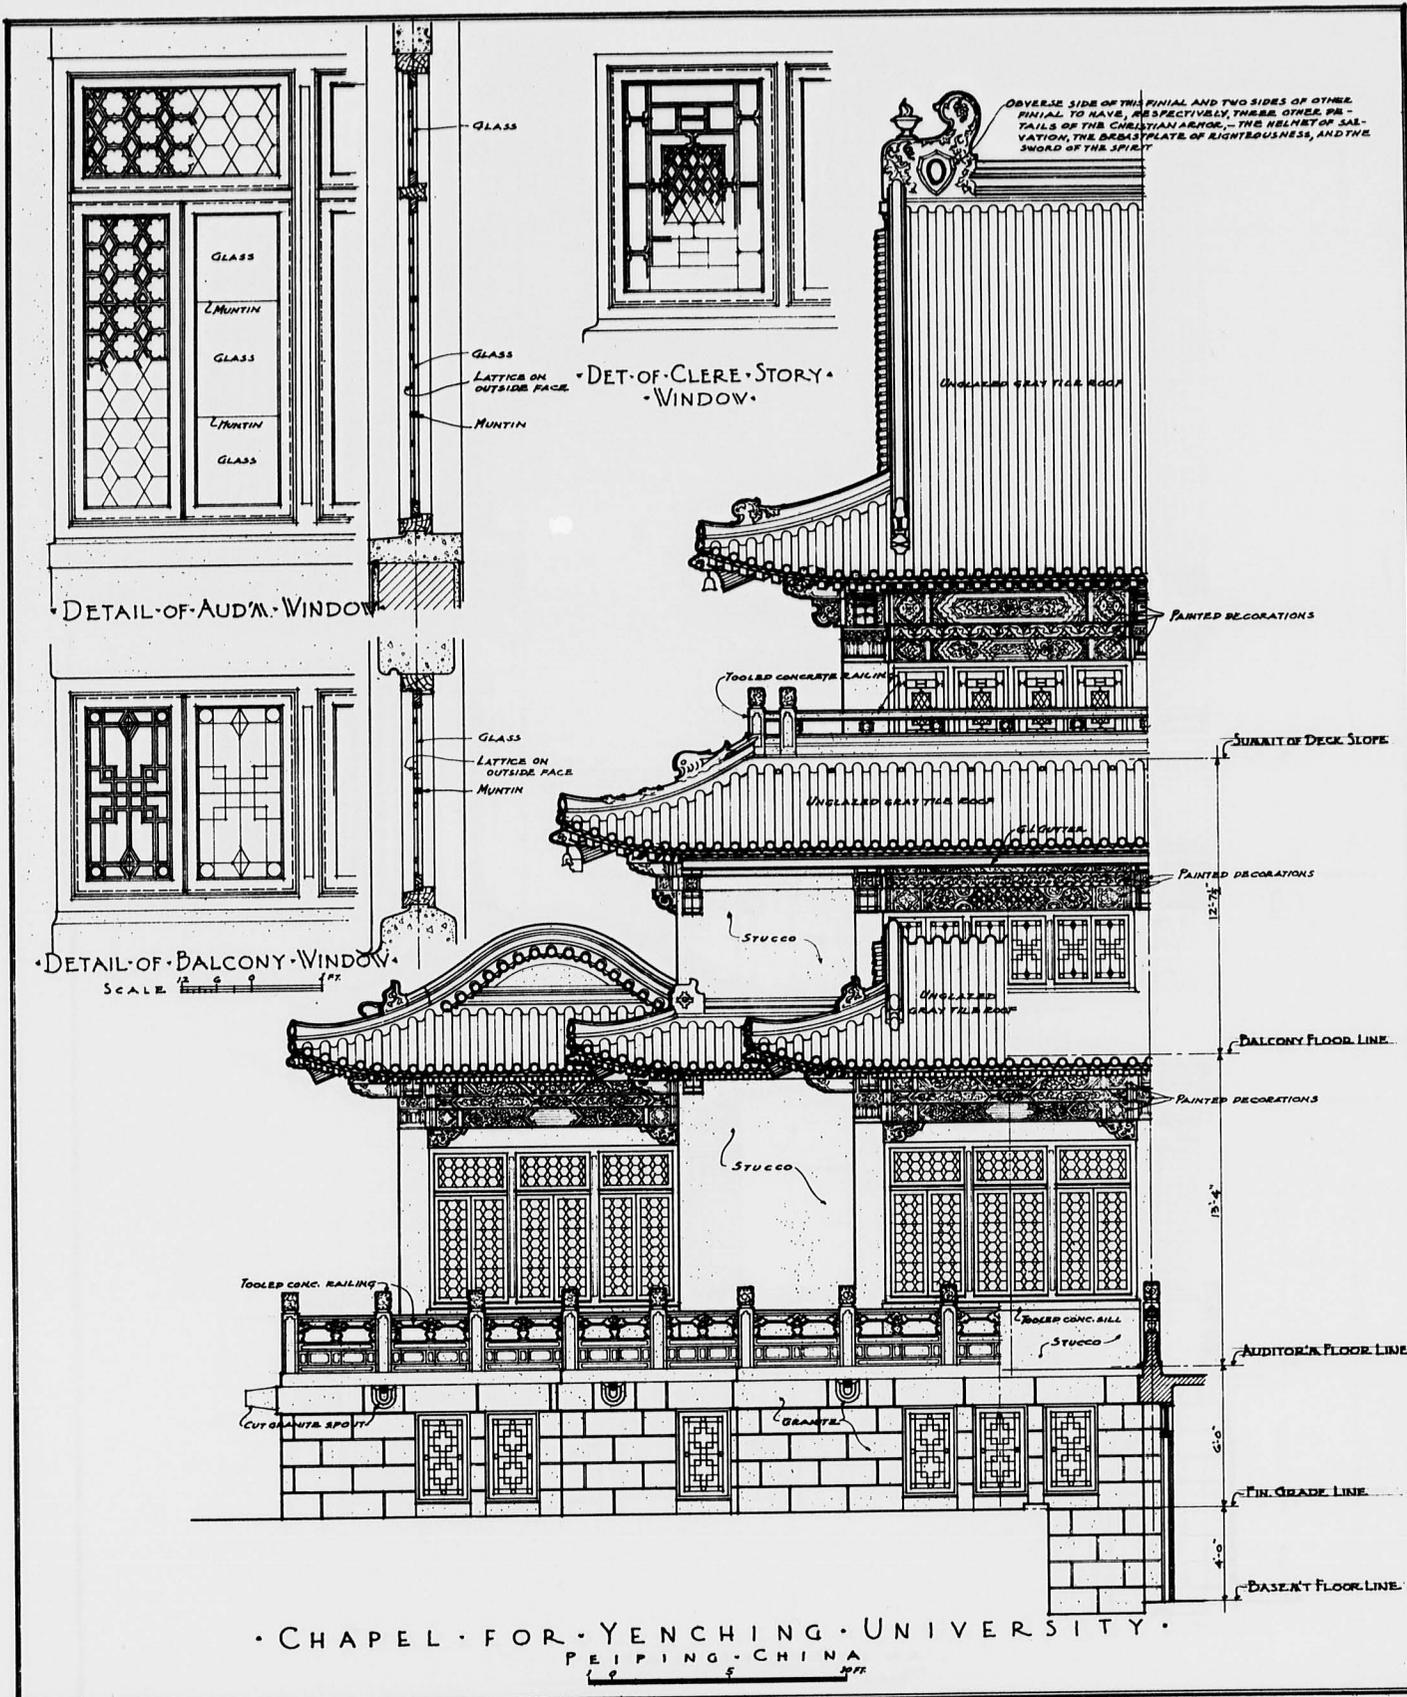

Miscellaneous details. Chapel for Yenching University, Peiping, China. Designed by the Presbyterian Building Bureau of China; S. M. Dean, R. L. Creighton, and C. A. Gunn, associates

◀ ARCHITECTURE ▶
NOVEMBER, 1935

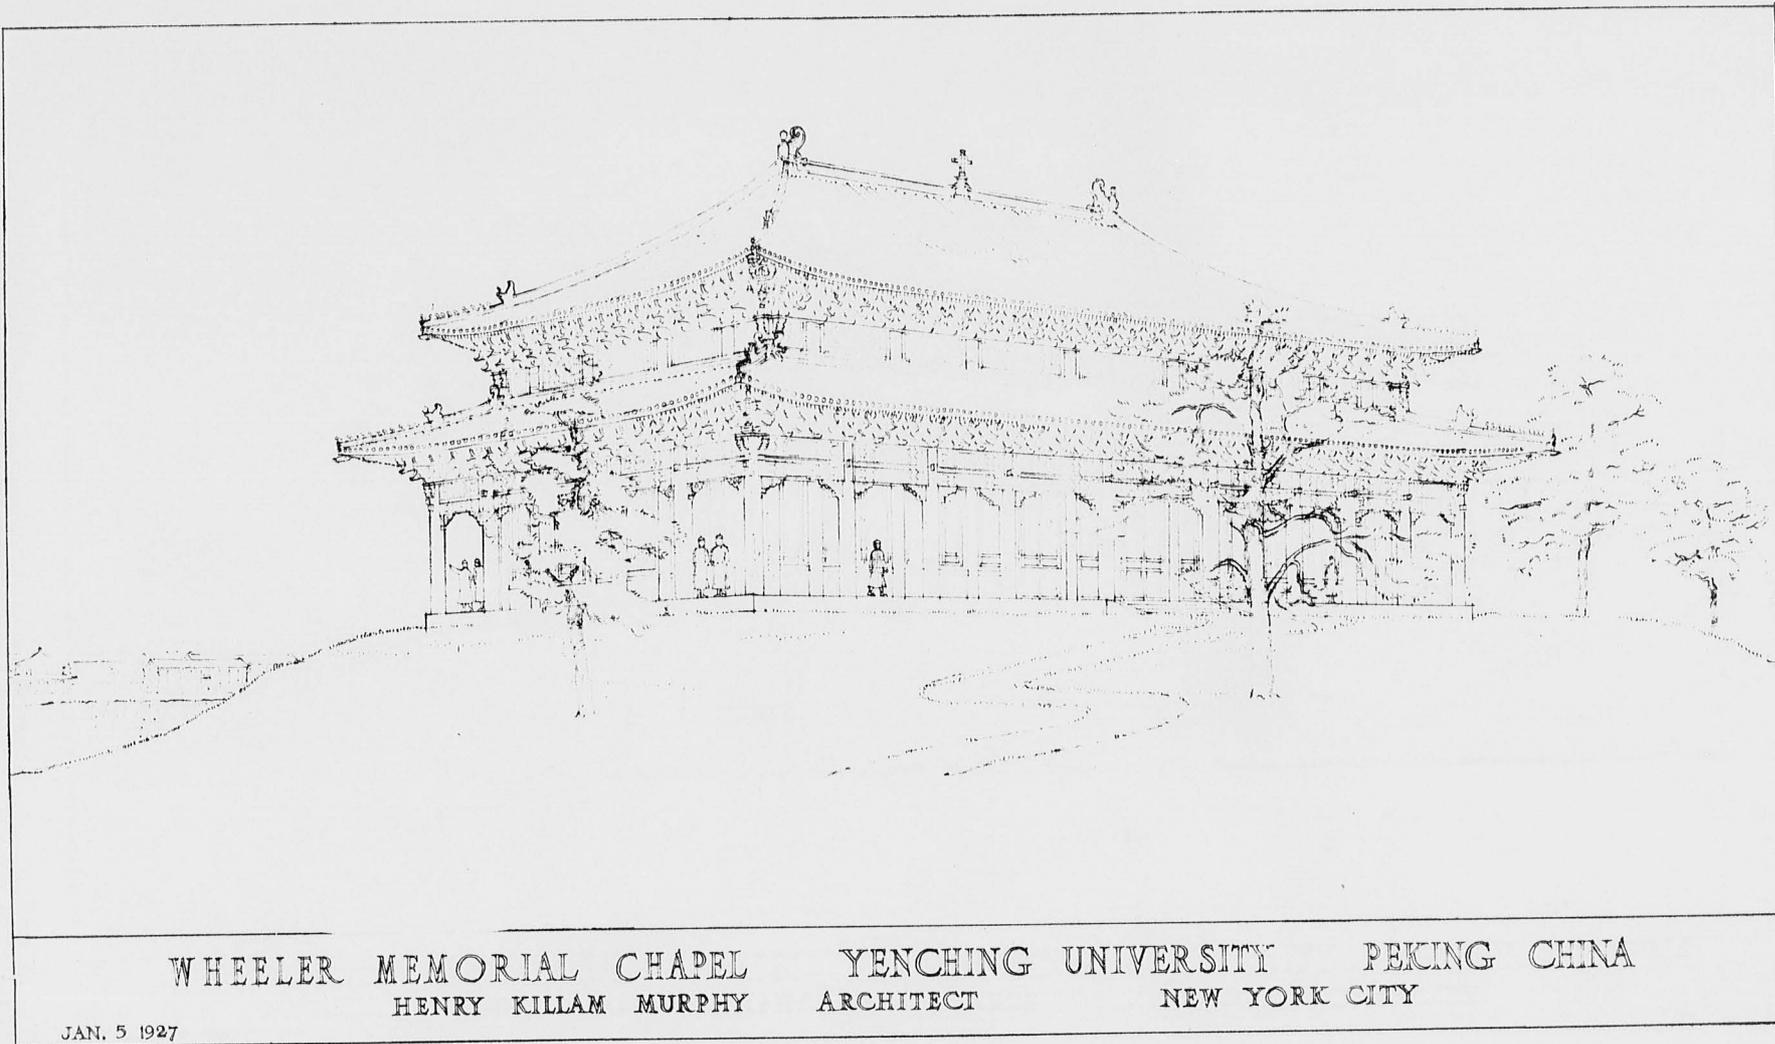

WHEELER MEMORIAL CHAPEL
HENRY KILLAM MURPHY

YENCHING UNIVERSITY
ARCHITECT

PEKING CHINA
NEW YORK CITY

JAN. 5 1927

This Building Was Never Erected

0147

3

0

5

4

7

2

3

LOUIS H. DREYER,
PHOTOGRAPHER,
37 EAST 28th STREET, N. Y.



0 148

3
0
5
4
7
2
3