

305 4728

UBCHEA ARCHIVES
COLLEGE FILES
RG 11

Yenching
Admin
Blueprints, architectural drawings
Practice school buildings

8

8

8

4

8

8

8

0281

Elementary Practice School

Yonkers University

3

0

5

4

7

2

8

0282

JOINT LEGAL
MAY 28 1929

see Hall of 1/19

Elementary Practice School

0283

8

0


5

4

7

2





8

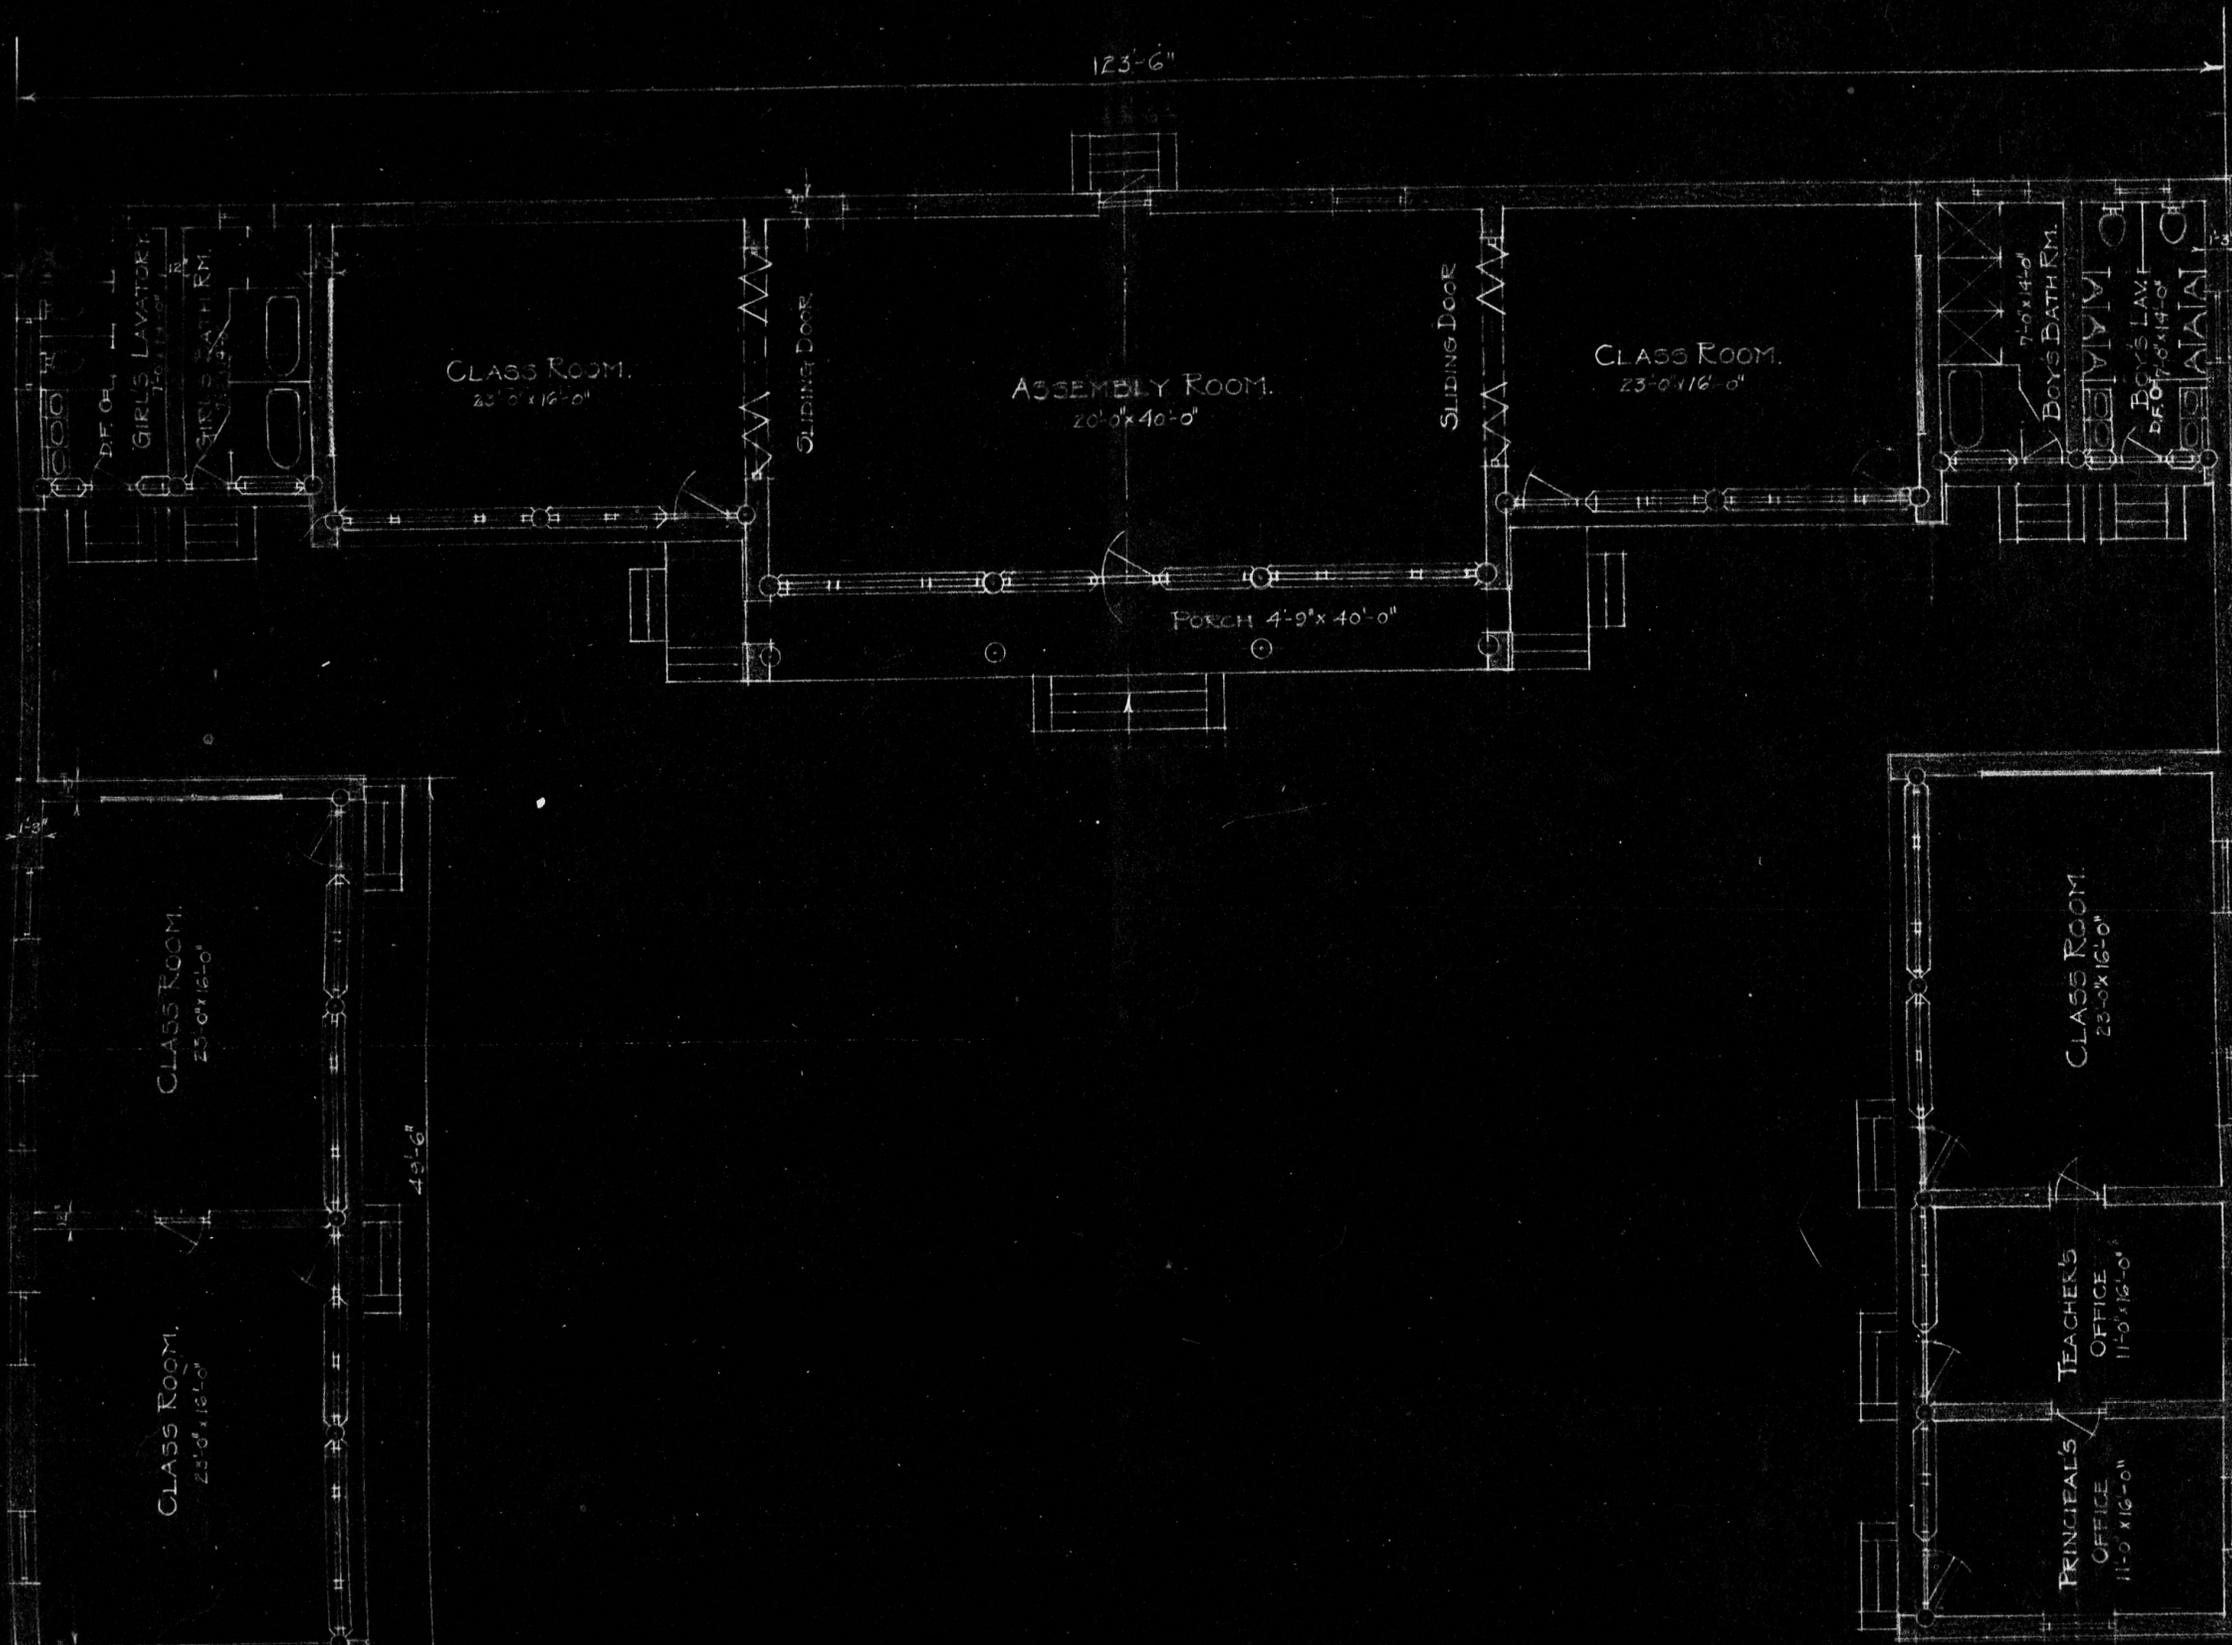

N

PROPOSED PLAN FOR FIRST UNIT



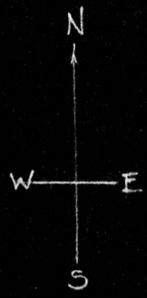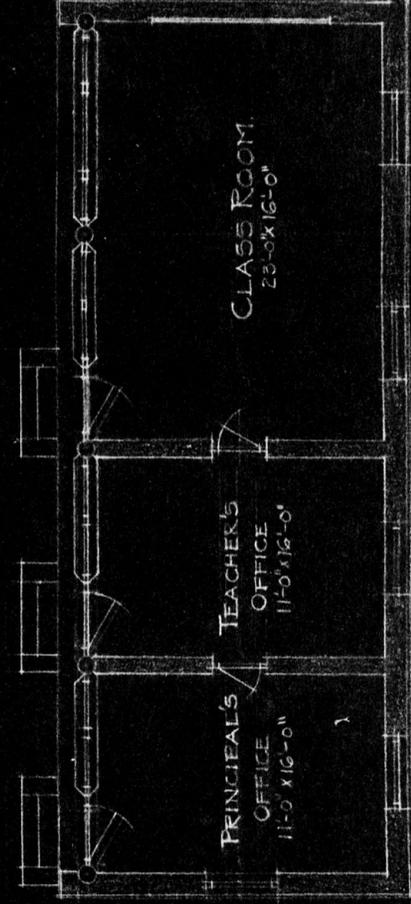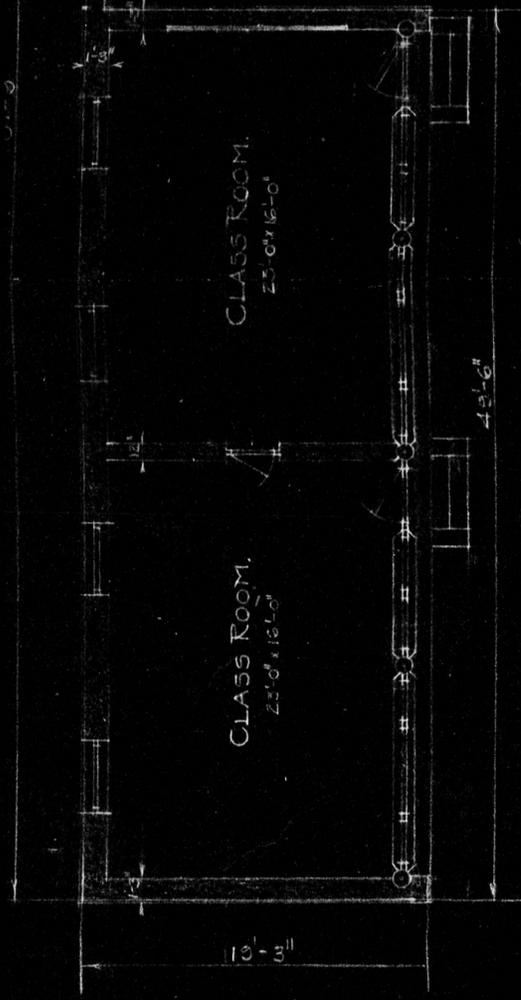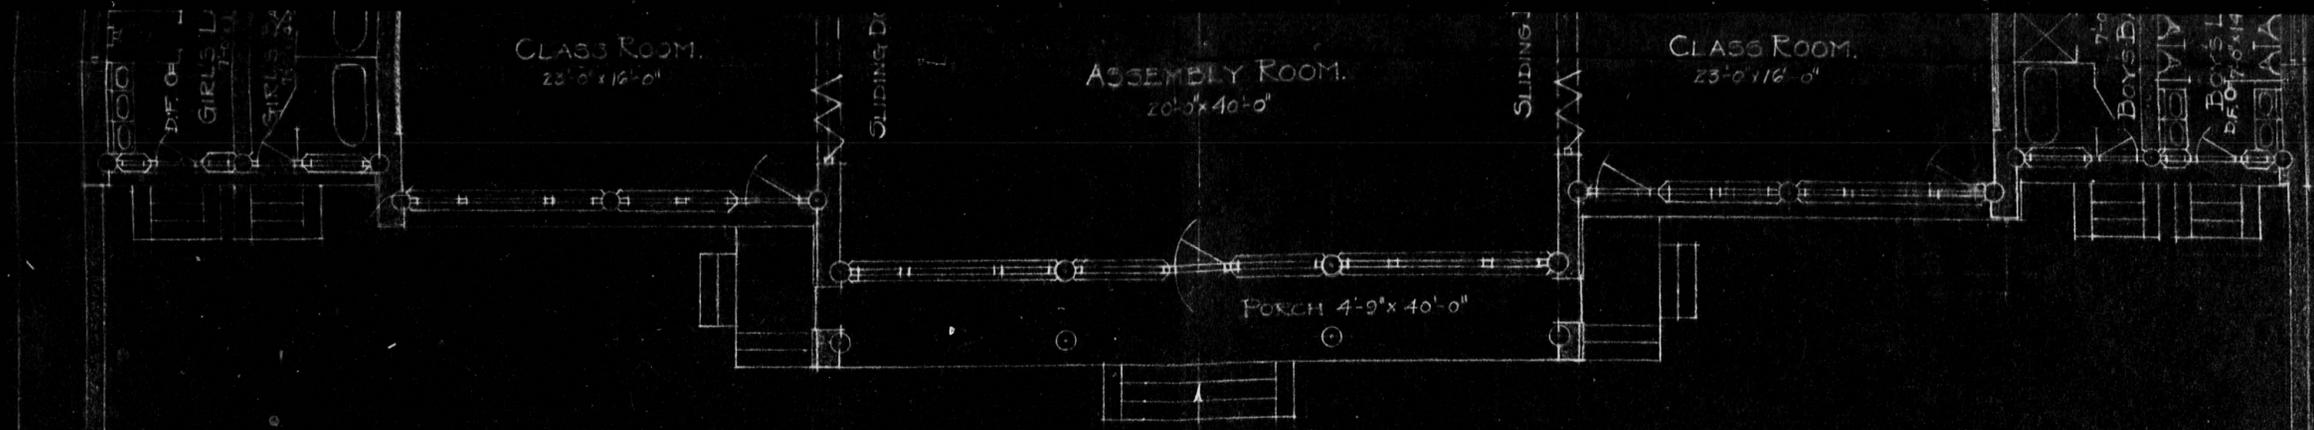

PROPOSED PLAN FOR FIRST UNIT
 ELEMENTARY PRACTICE SCHOOL
 YENCHING UNIVERSITY

$\frac{1}{8}'' = 1'-0''$
 EB, 22, 1929.


0285

Elementary Practice School
Yucca Valley University


RECEIVED
UNIVERSITY
MAR 28 1929

see back of pg

8
0
5
4
7
2
8

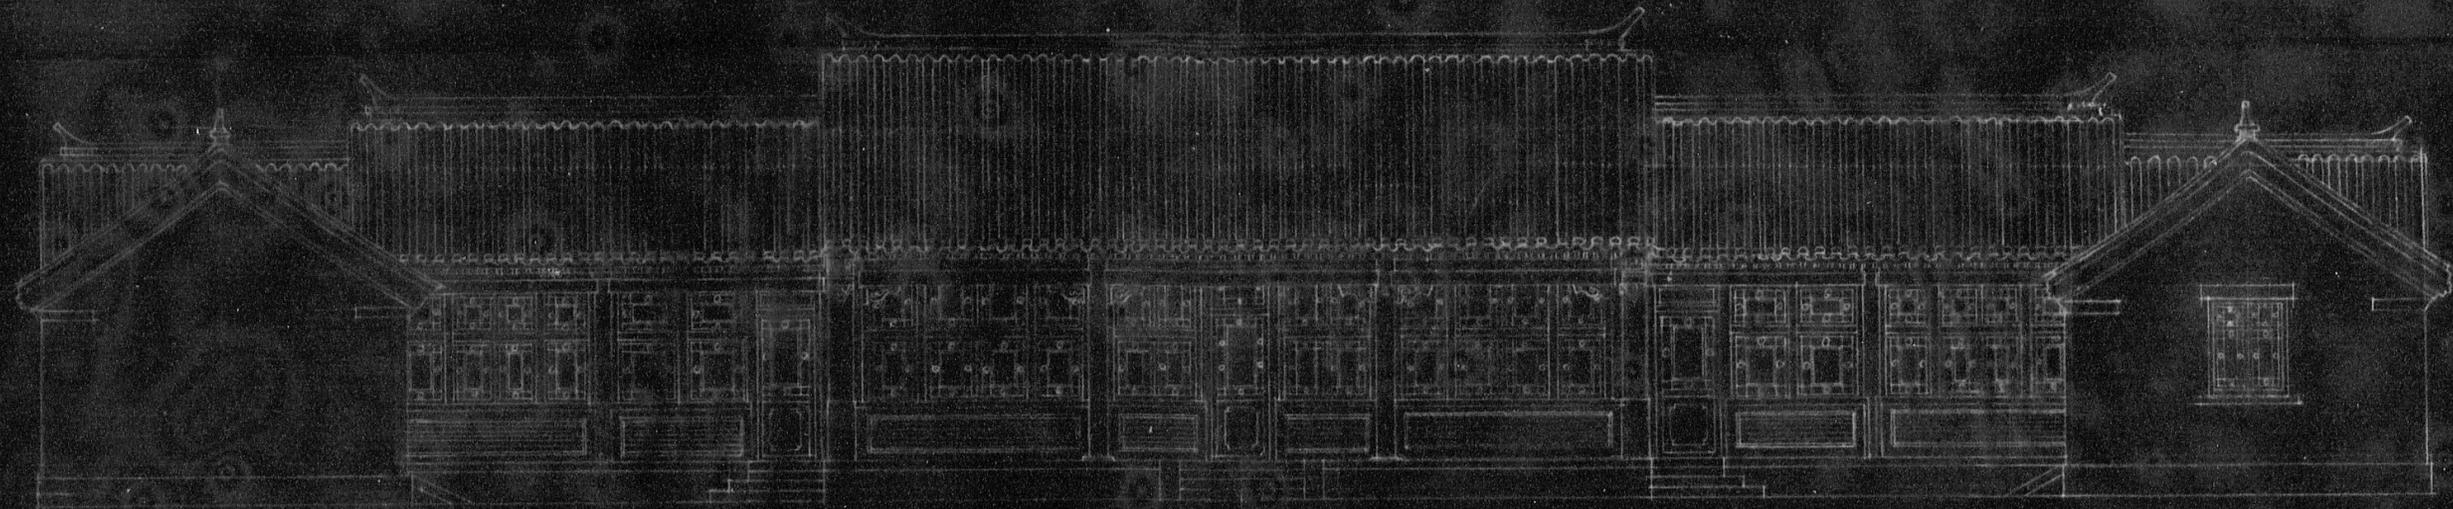


FRONT ELEVATION

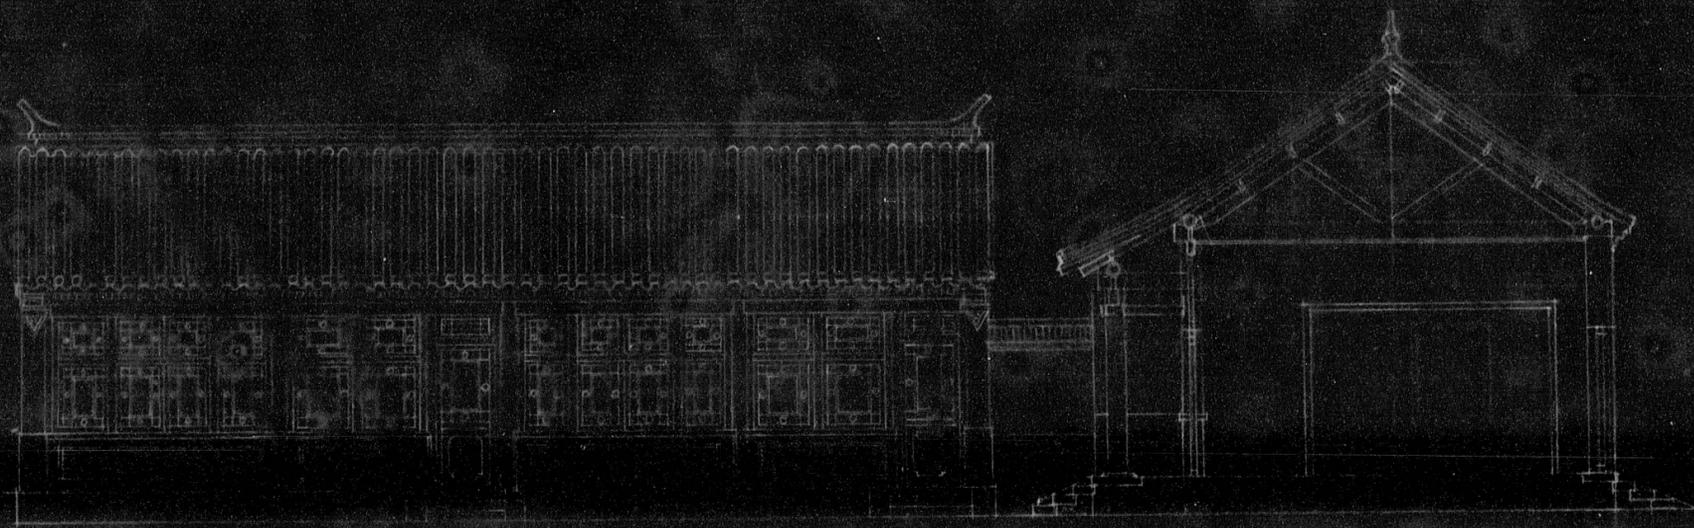

0287

FRONT ELEVATION

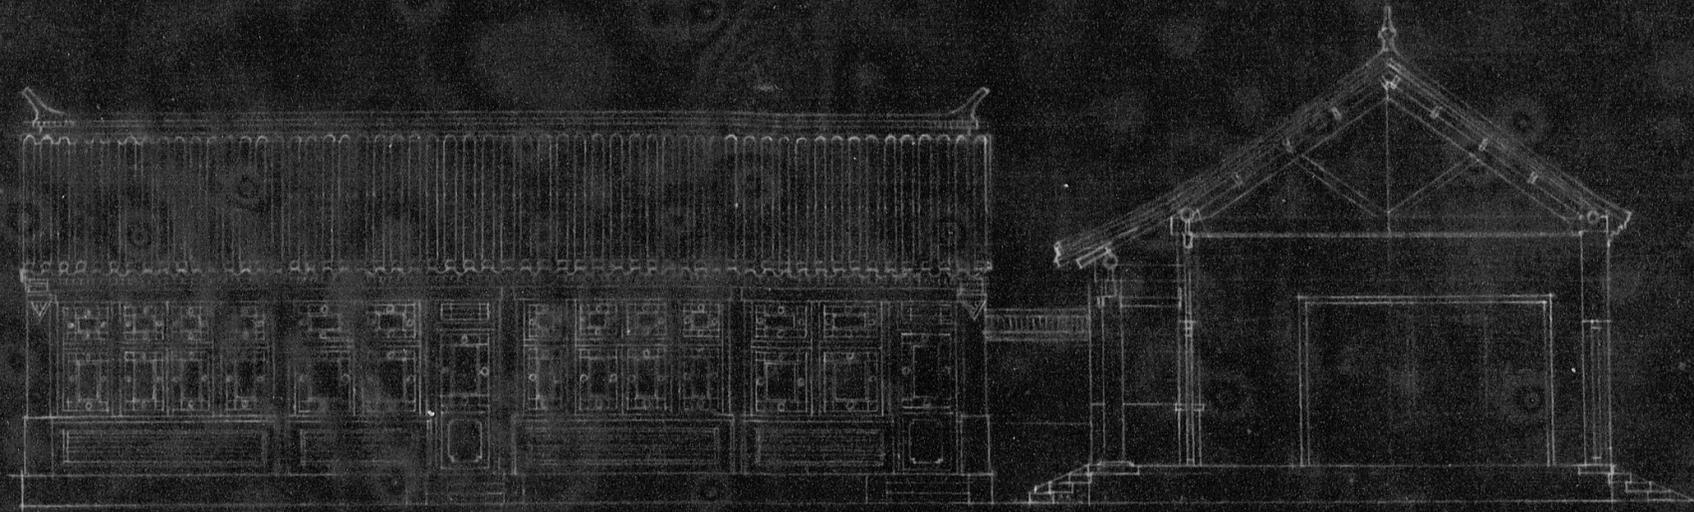

SIDE ELEVATION & SECTION

PROPOSED ELEVATION & SECTION FOR
FIRST UNIT ELEMENTARY PRACTICE SCHOOL,
YENCHING UNIVERSITY

SCALE $\frac{1}{8}'' = 1'-0''$
DATE FEB 22 1929

0200

Middle School - Youngling University

0289

8

8

8

4

7

2

8


Box Hall - 2/17

U.S. POSTAGE
MAR 28 1929

Madel Schall and
Kindergarten
Yonkers University

0291

8
8
8
4
7
2
8

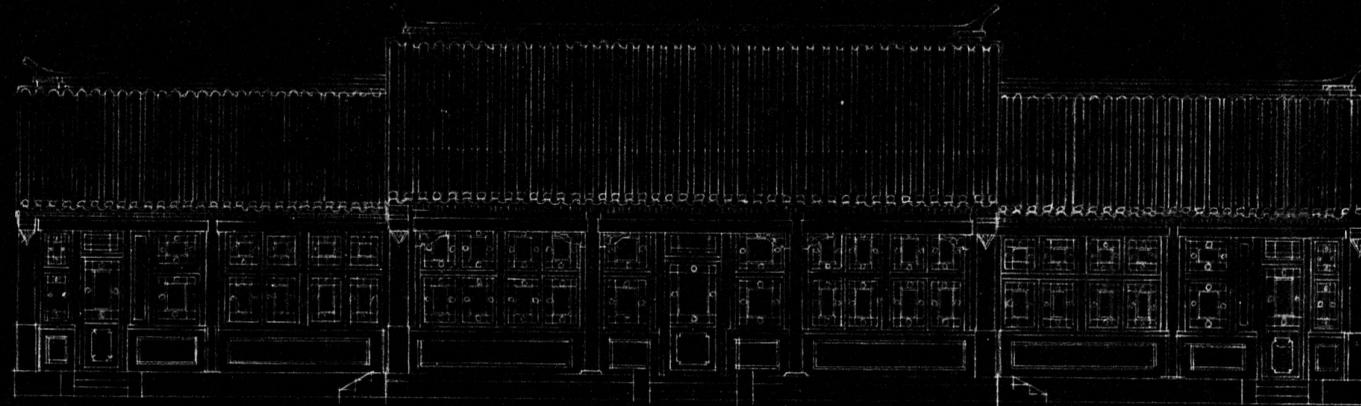

PROPOSED PLAN & ELEVATION FOR
KINDERGARTEN
YENCHING UNIVERSITY

SCALE $\frac{1}{8}'' = 1'-0''$
DATE FEB. 27 1929

8
8
8
8
8
8
8

Academy Group of Practice School Buildings
Yonkers University

0294

8

0


5

4

7

2

8

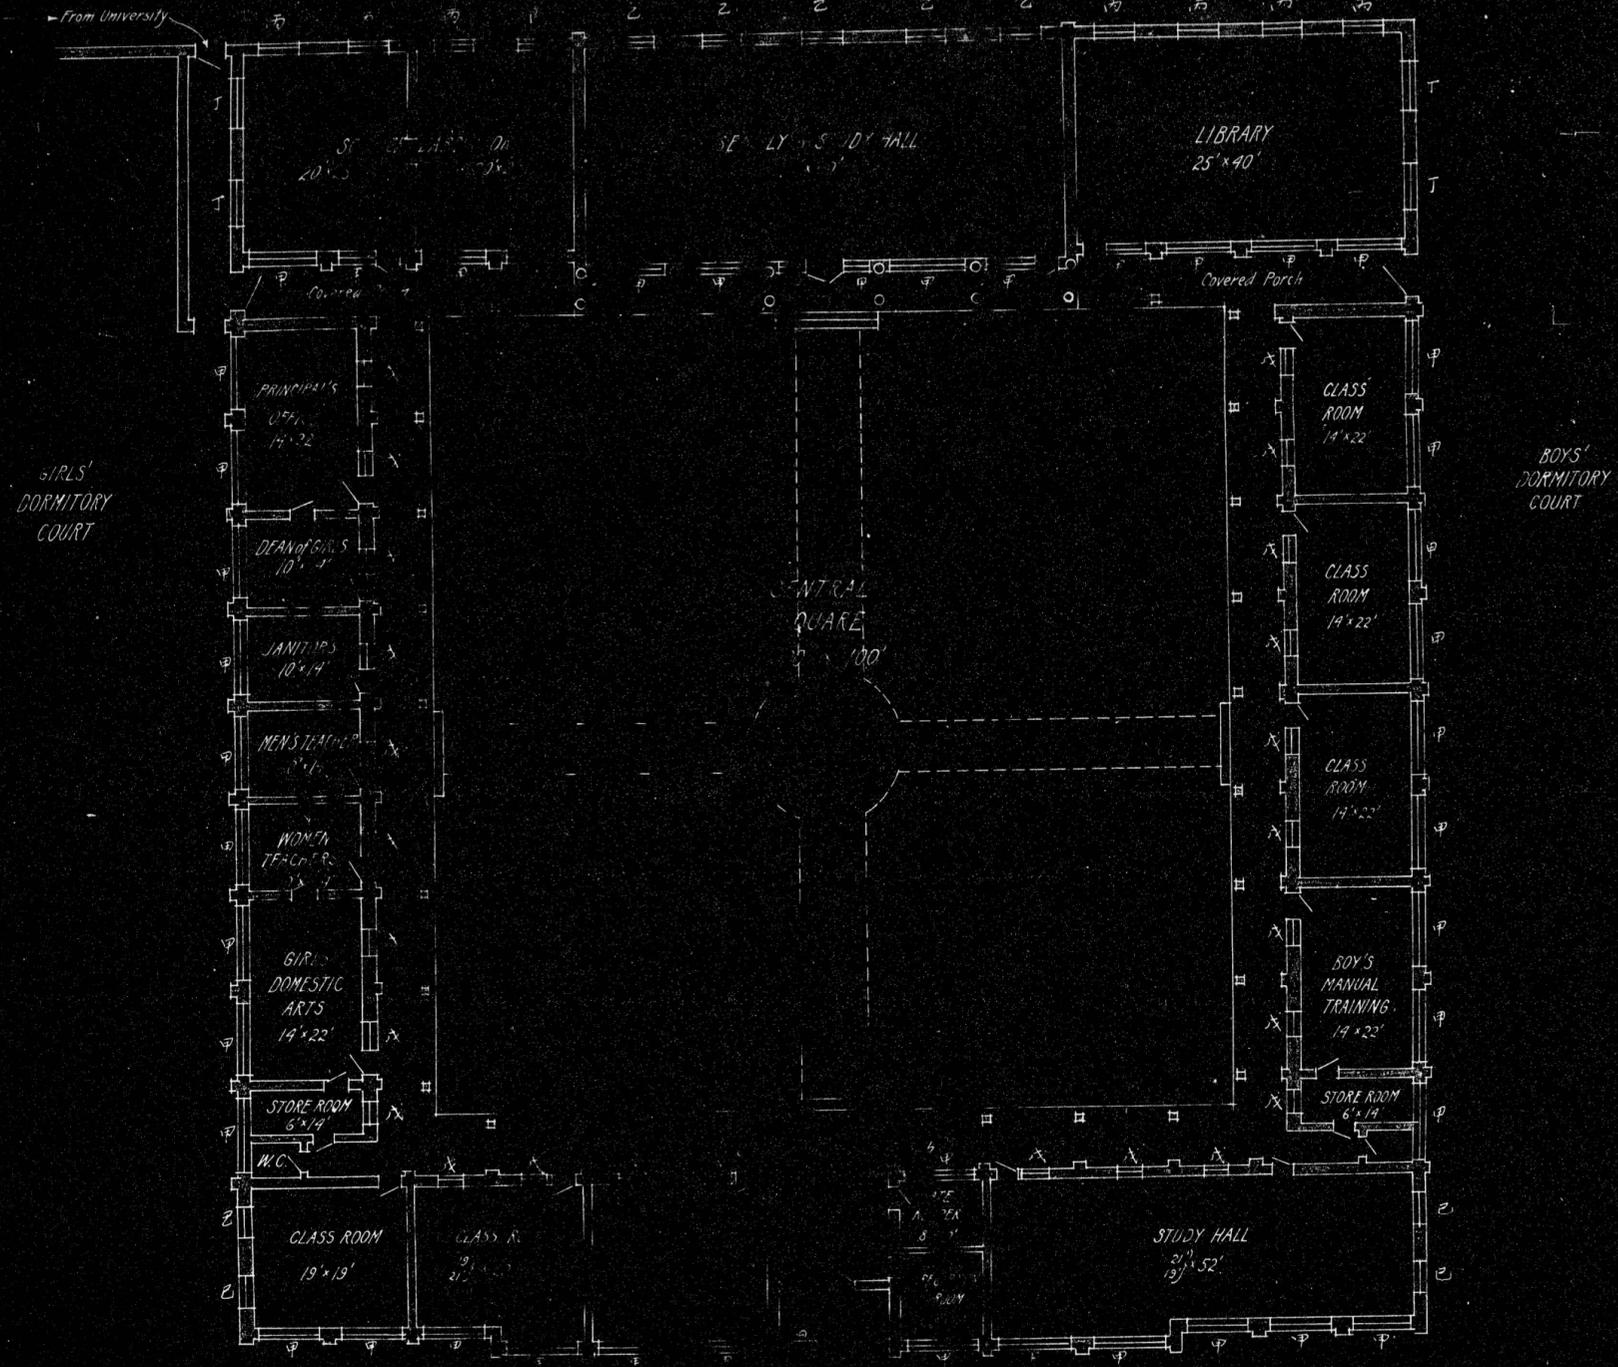

- DATA:
- 甲 Windows in common chinese style square lattice glazed (no paper)
 - 乙 Windows ditto, 5' wide x 3' high 6' feet from floor
 - 丙 Windows ditto, 5' wide x 5' high 5' from floor
 - 丁 Windows ditto, 5' wide x 4' high 5' from floor
 - 戊 Windows ditto, 5' wide x 5' high 5' feet from floor
 - 己 Windows ditto, 5' wide x 5' high 6' from floor
- Assembly hall, building taller and more massive than other buildings. Double row of pillars in front. One step higher than other buildings.


Fig. 100
 1. 20' x 35'
 2. 14' x 32'
 3. 10' x 14'
 4. 10' x 14'
 5. 10' x 14'
 6. 7' x 14'
 7. 14' x 22'
 8. 6' x 14'
 9. 19' x 19'
 10. 19' x 22'
 11. 21' x 52'
 12. 25' x 40'
 13. 14' x 22'
 14. 14' x 22'
 15. 14' x 22'
 16. 14' x 22'
 17. 6' x 14'
 18. 6' x 14'

SKETCH
OF ACADEMIE GROUP OF BUILDINGS
PEKING UNIVERSITY
DEPARTMENT OF EDUCATION
PRACTICE SCHOOL M.S. GRADE

SCALE 1"=16'

Boys' and Girls' Middle School - Jackson, Kentucky

0296

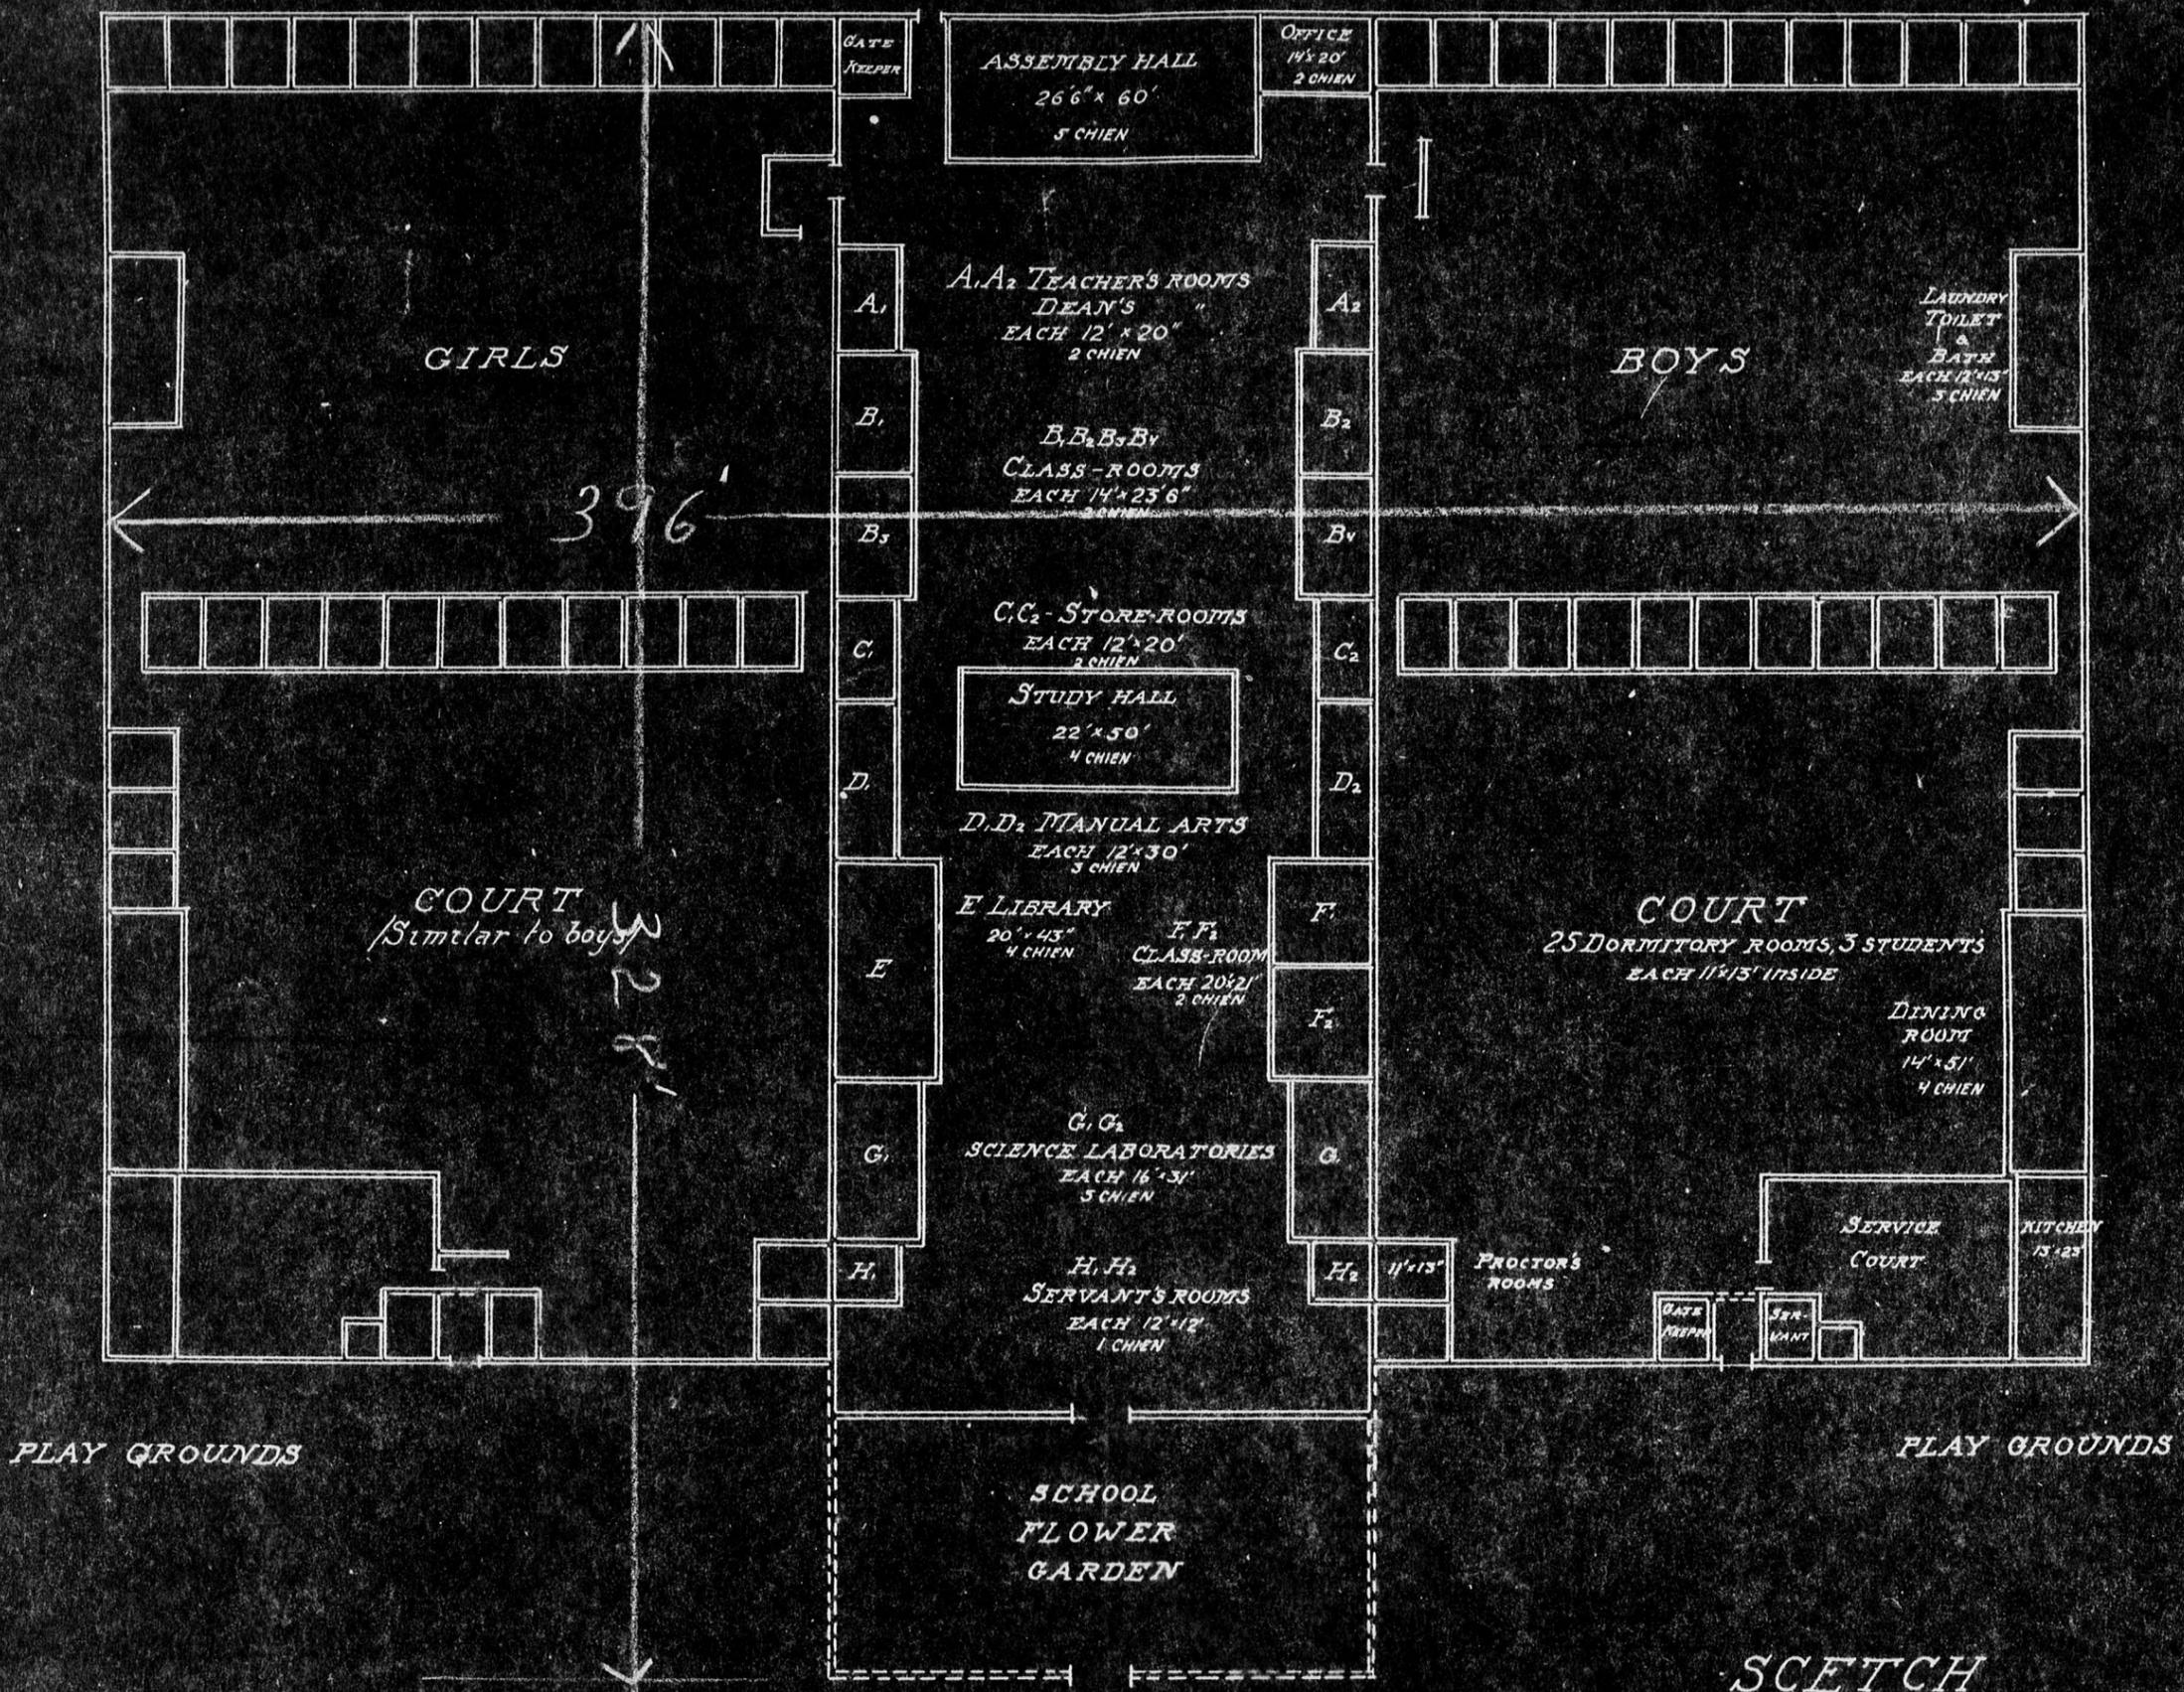

SCETCH

FOR BOYS' & GIRLS' MIDDLE SCHOOL
CONNECTED WITH DEPARTMENT
OF EDUCATION

SCALE 1/32" = 1'

YENCHING

YENCHING UNIVERSITY

INDEXED

EXPLANATORY STATEMENT ACCOMPANYING THE
"TENTATIVE GENERAL PLAN FOR THE LAY-OUT OF THE
DEPARTMENT OF EDUCATION PRACTICE SCHOOLS"

July 11, 1930.

TRANSFER

1. The site is in general the southeast corner of the campus, on the location marked by Mr. Murphy for the Department of Agriculture. It is bounded on the east and south by the general campus wall; bounded on the west by a line marking the eastern boundary of the women's quadrangles; on the north by a line located twenty-feet north of the line drawn by Mr. Murphy, south of the future men's dormitory site (the north boundary line has, by vote of the G. and B. Committee, been moved northward twenty-five feet in order to preserve certain fine old cedar trees in the location of buildings).
2. General division of the space amongst the schools.
A B C D E F G H, general area for the Girls' Middle School.
I J K L N O P Q R S T, general area for the Boys' Middle School.
D E O N, general area for the Elementary School, co-educational.
D a b c d e f M, part of the Elementary School group built in 1929.
g. h i j, k l m n, additional Elementary School buildings under construction 1930.

The building marked "Library" and the two science laboratories (Sci.) are so located as to be accessible to both Middle Schools and to the Elementary School.

The general policy is to locate the Elementary School as a kind of "buffer territory" between the Boys' Middle School and the Girls' Middle School, thus separating these two institutions, as it is not thought advisable to undertake co-education at the secondary-school age.

R S U V, PLOT FOR THE KINDERGARTEN, buildings and playground.

0298

3
0
5
4
7
2
8

F G U V Q P, a broad avenue, serving also as a school garden, leading from the main outside gateway from a public road at a midway point between U' and G.

The plan is to build a solid wall on the line A-H, and another on the line A-I, thus segregating the whole plot from the University campus. A small gateway will connect the University campus with this school plot, probably at some point near the Library, making it accessible for teachers and students of the University Department of Education who have duties in connection with the Practice Schools. The pupils of the Practice Schools will not have free access to the University campus, but have their own outside gate connecting with the Chengfu and Haitien village communities.

3. Power-plant connections.

X Y V U W represent a main line of trenches coming from the power house, and leading in general to the Women's College quadrangles. The heating main to supply the Practice School group should leave the larger main somewhere between X and Y, proceed southward into the general plot, then turn westward, entering the main again in the region of the women's dormitories.

4. Notes.


Certain rough penciled white lines on the blue print represent the engineer's sketch regarding the heating pipe layout, and do not represent building outlines.

The sketch enclosed is tentative and incomplete, and is based upon a sketch prepared by Mr. Galt and approved by the Grounds and Building Committee, as per Minutes of the meeting of *28 Feb, 1929*. Detailed plans for the buildings for the Girls' Middle School and the Boys' Middle School will be prepared as soon as funds are known to be available.

3
0
5
4
7
2
8

Handwritten notes at the top right of the page, possibly describing the site or the drawing.

SOUTHERN WALL

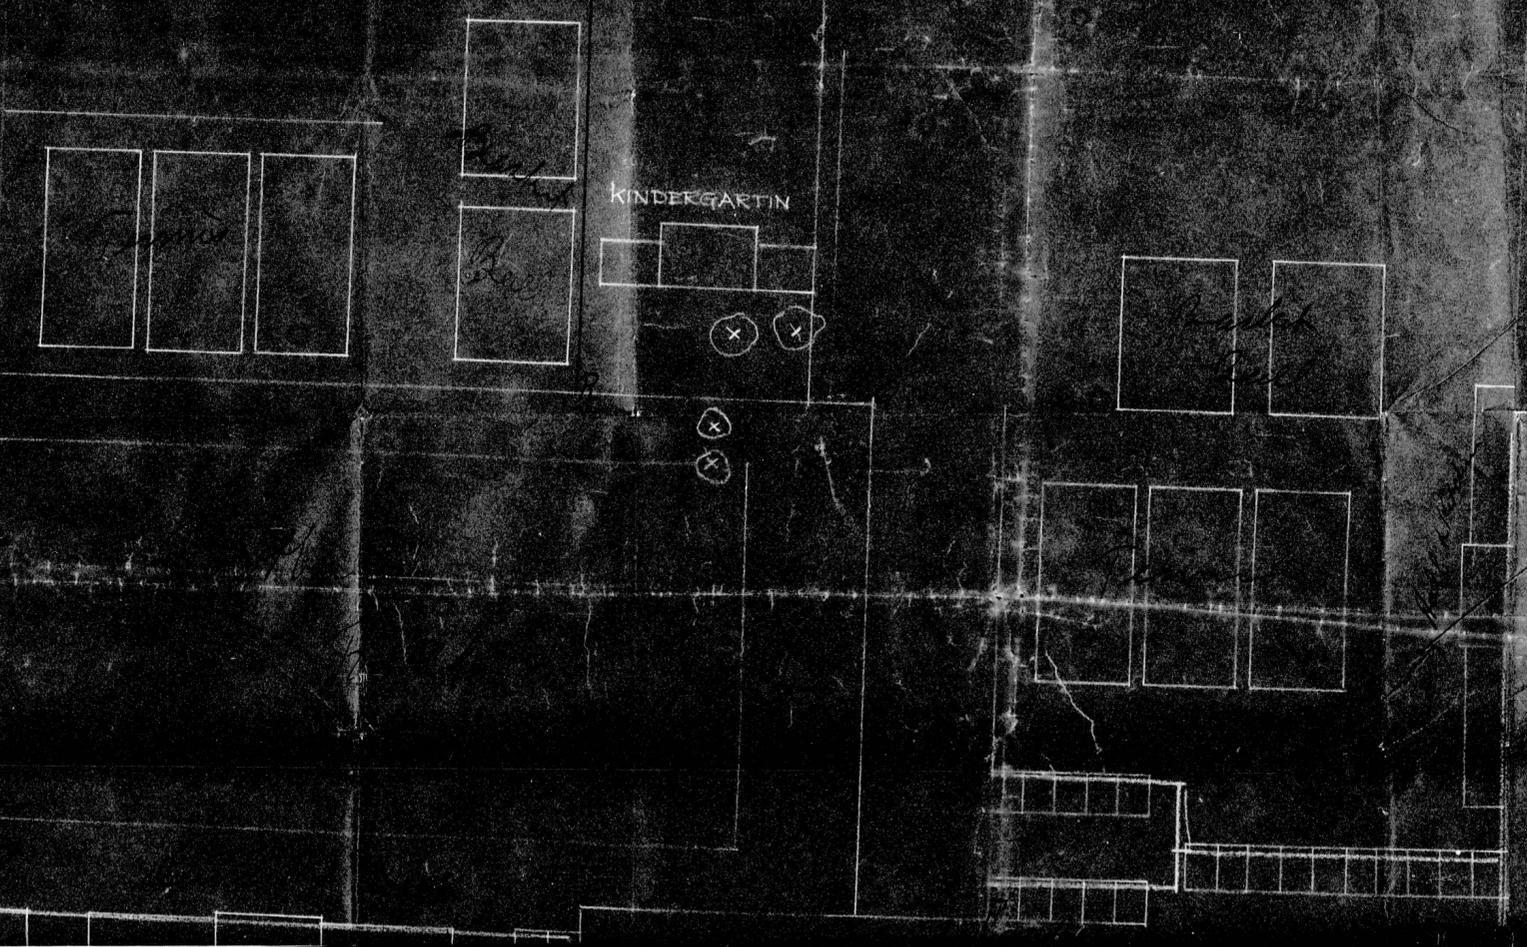


W

WOMEN'S DOOR

WOMEN'S D

0000

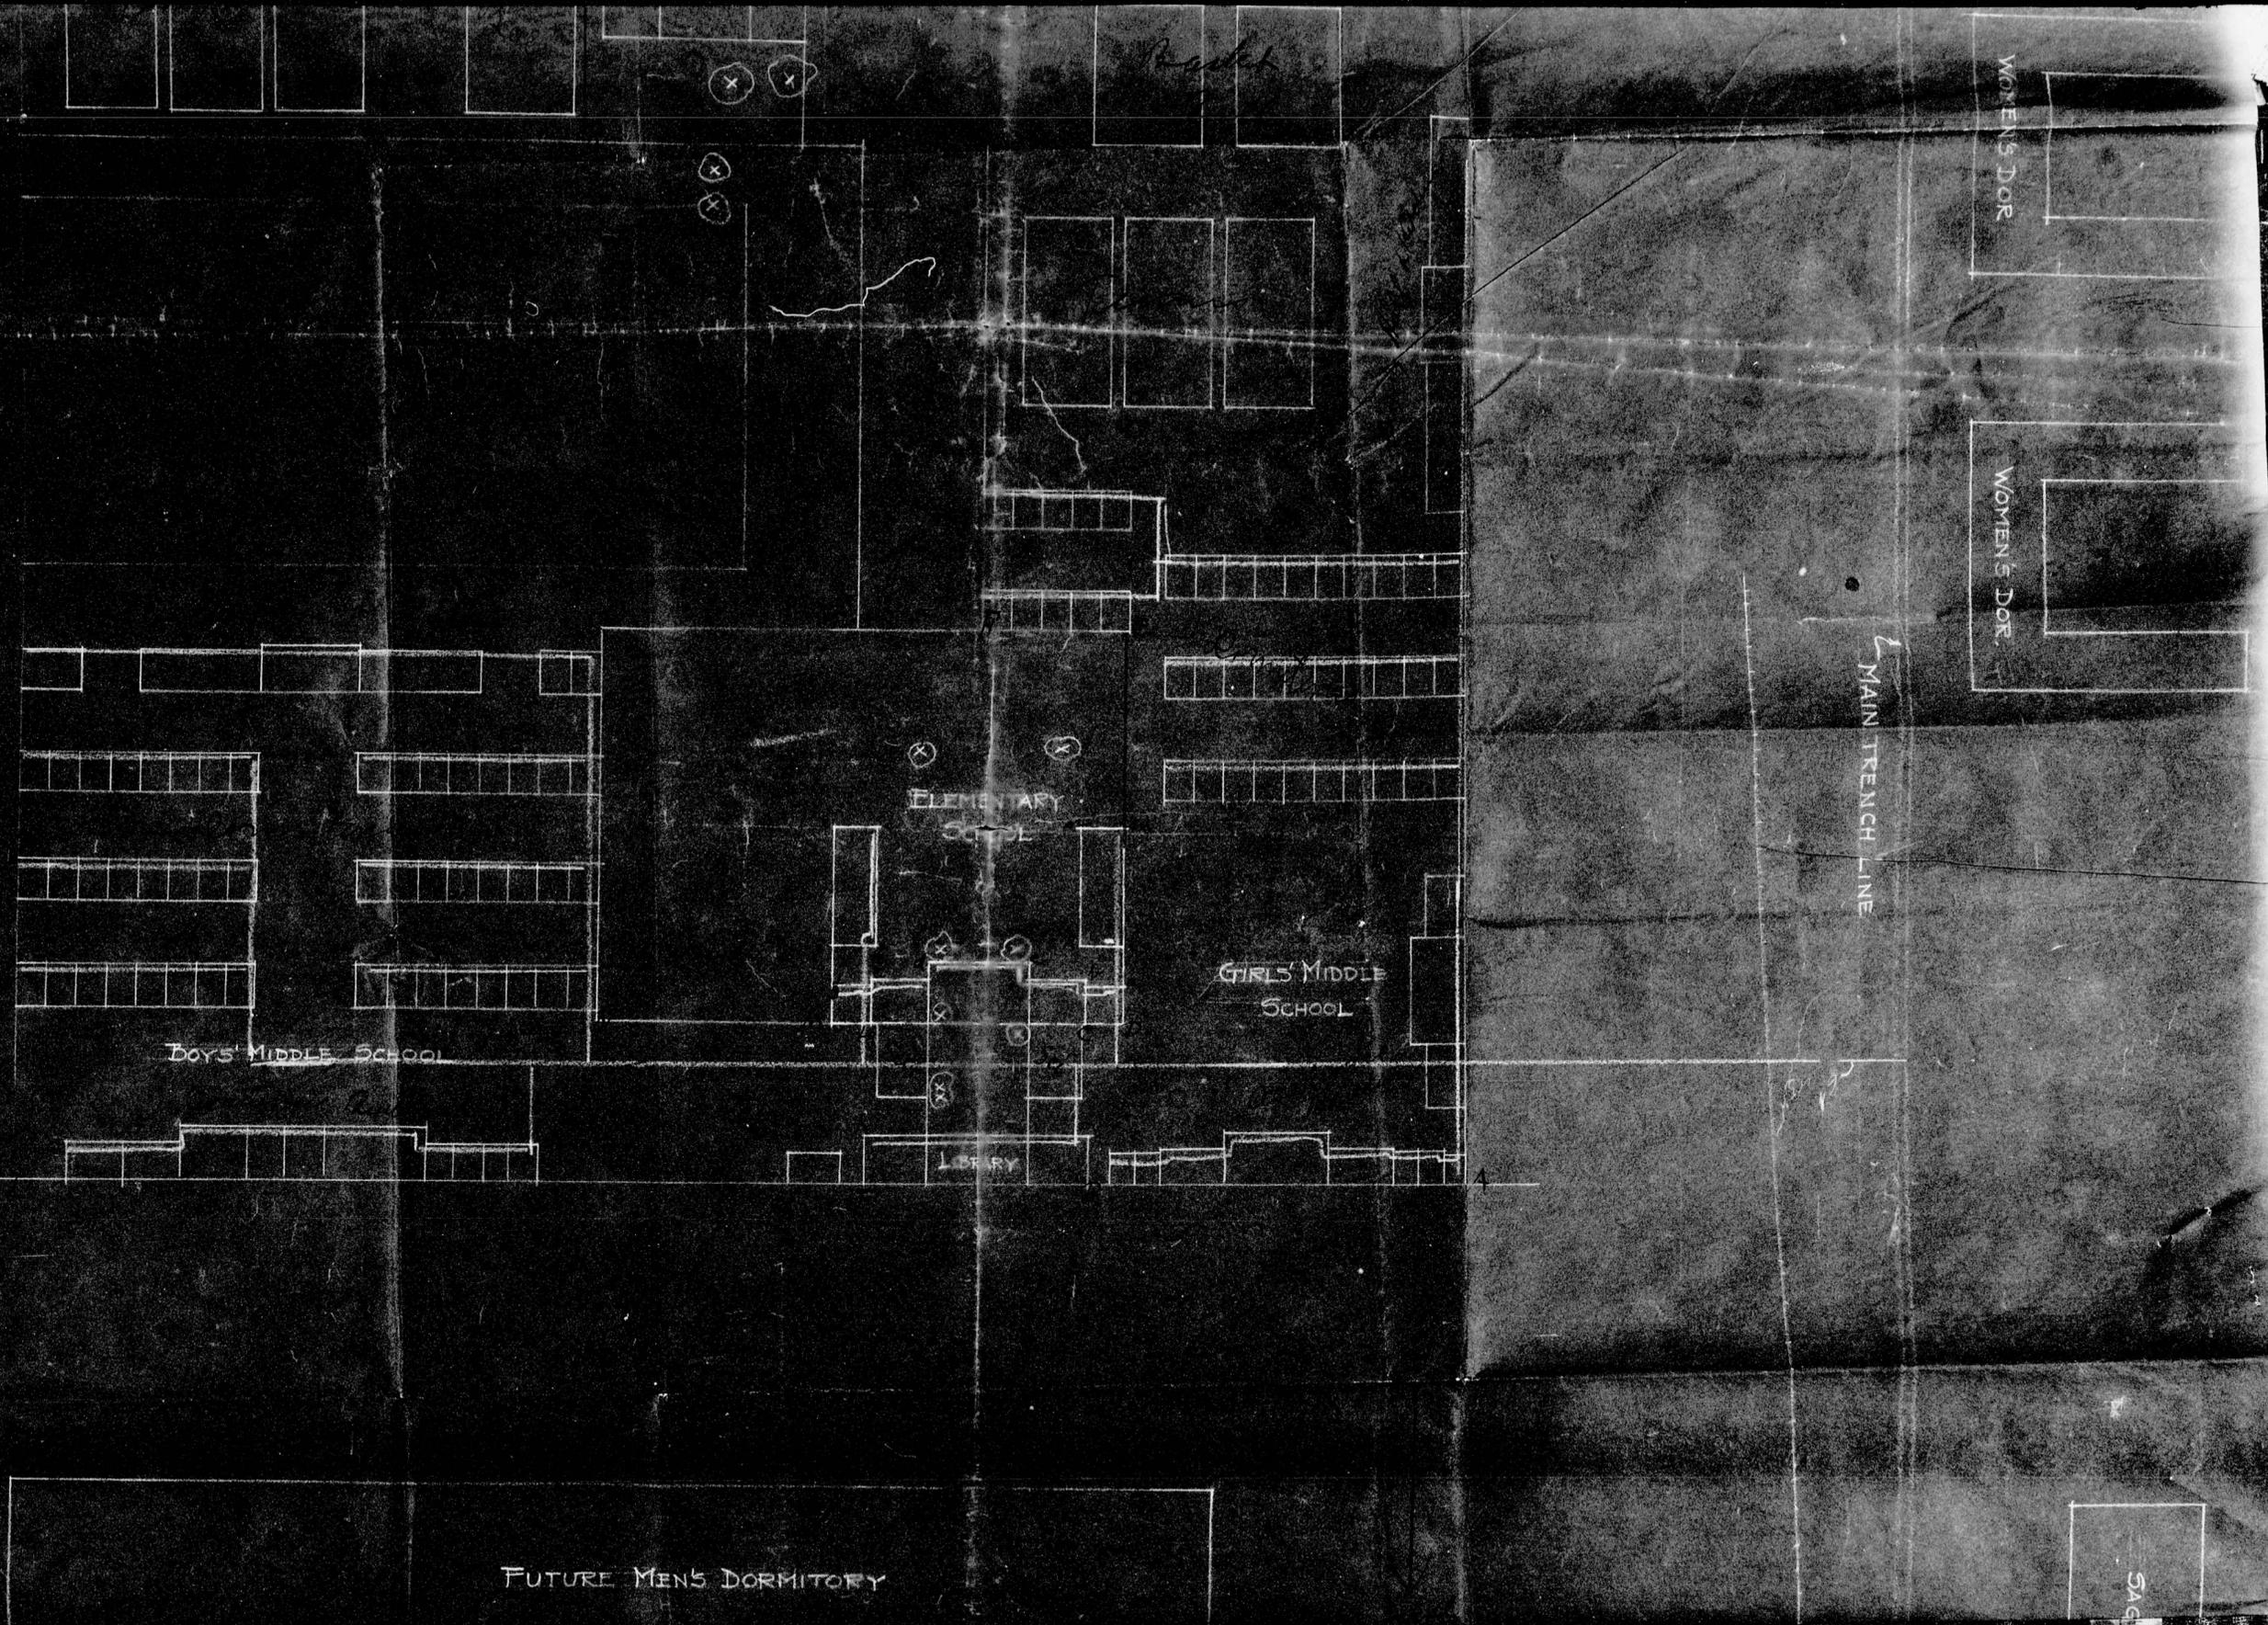

Back

(X)
(X)
(X)
(X)

ELEMENTARY SCHOOL

GIRLS' MIDDLE SCHOOL

BOYS' MIDDLE SCHOOL

LIBRARY

WOMEN'S DOR.



WOMEN'S DOR.

MAIN TRENCH LINE

FUTURE MEN'S DORMITORY

SAC

0000

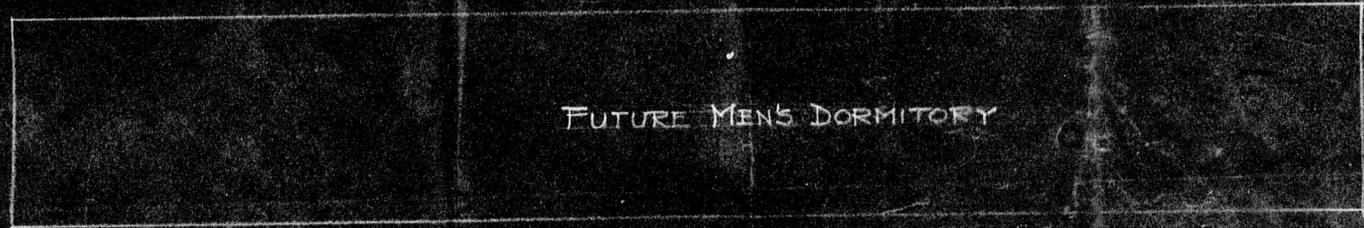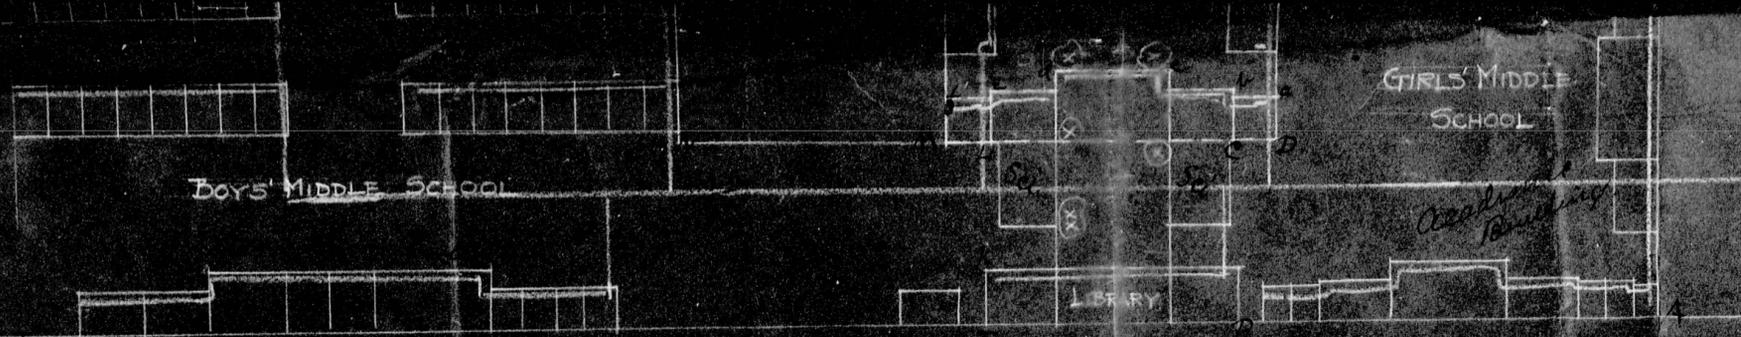

↓
with



V

U

0002